


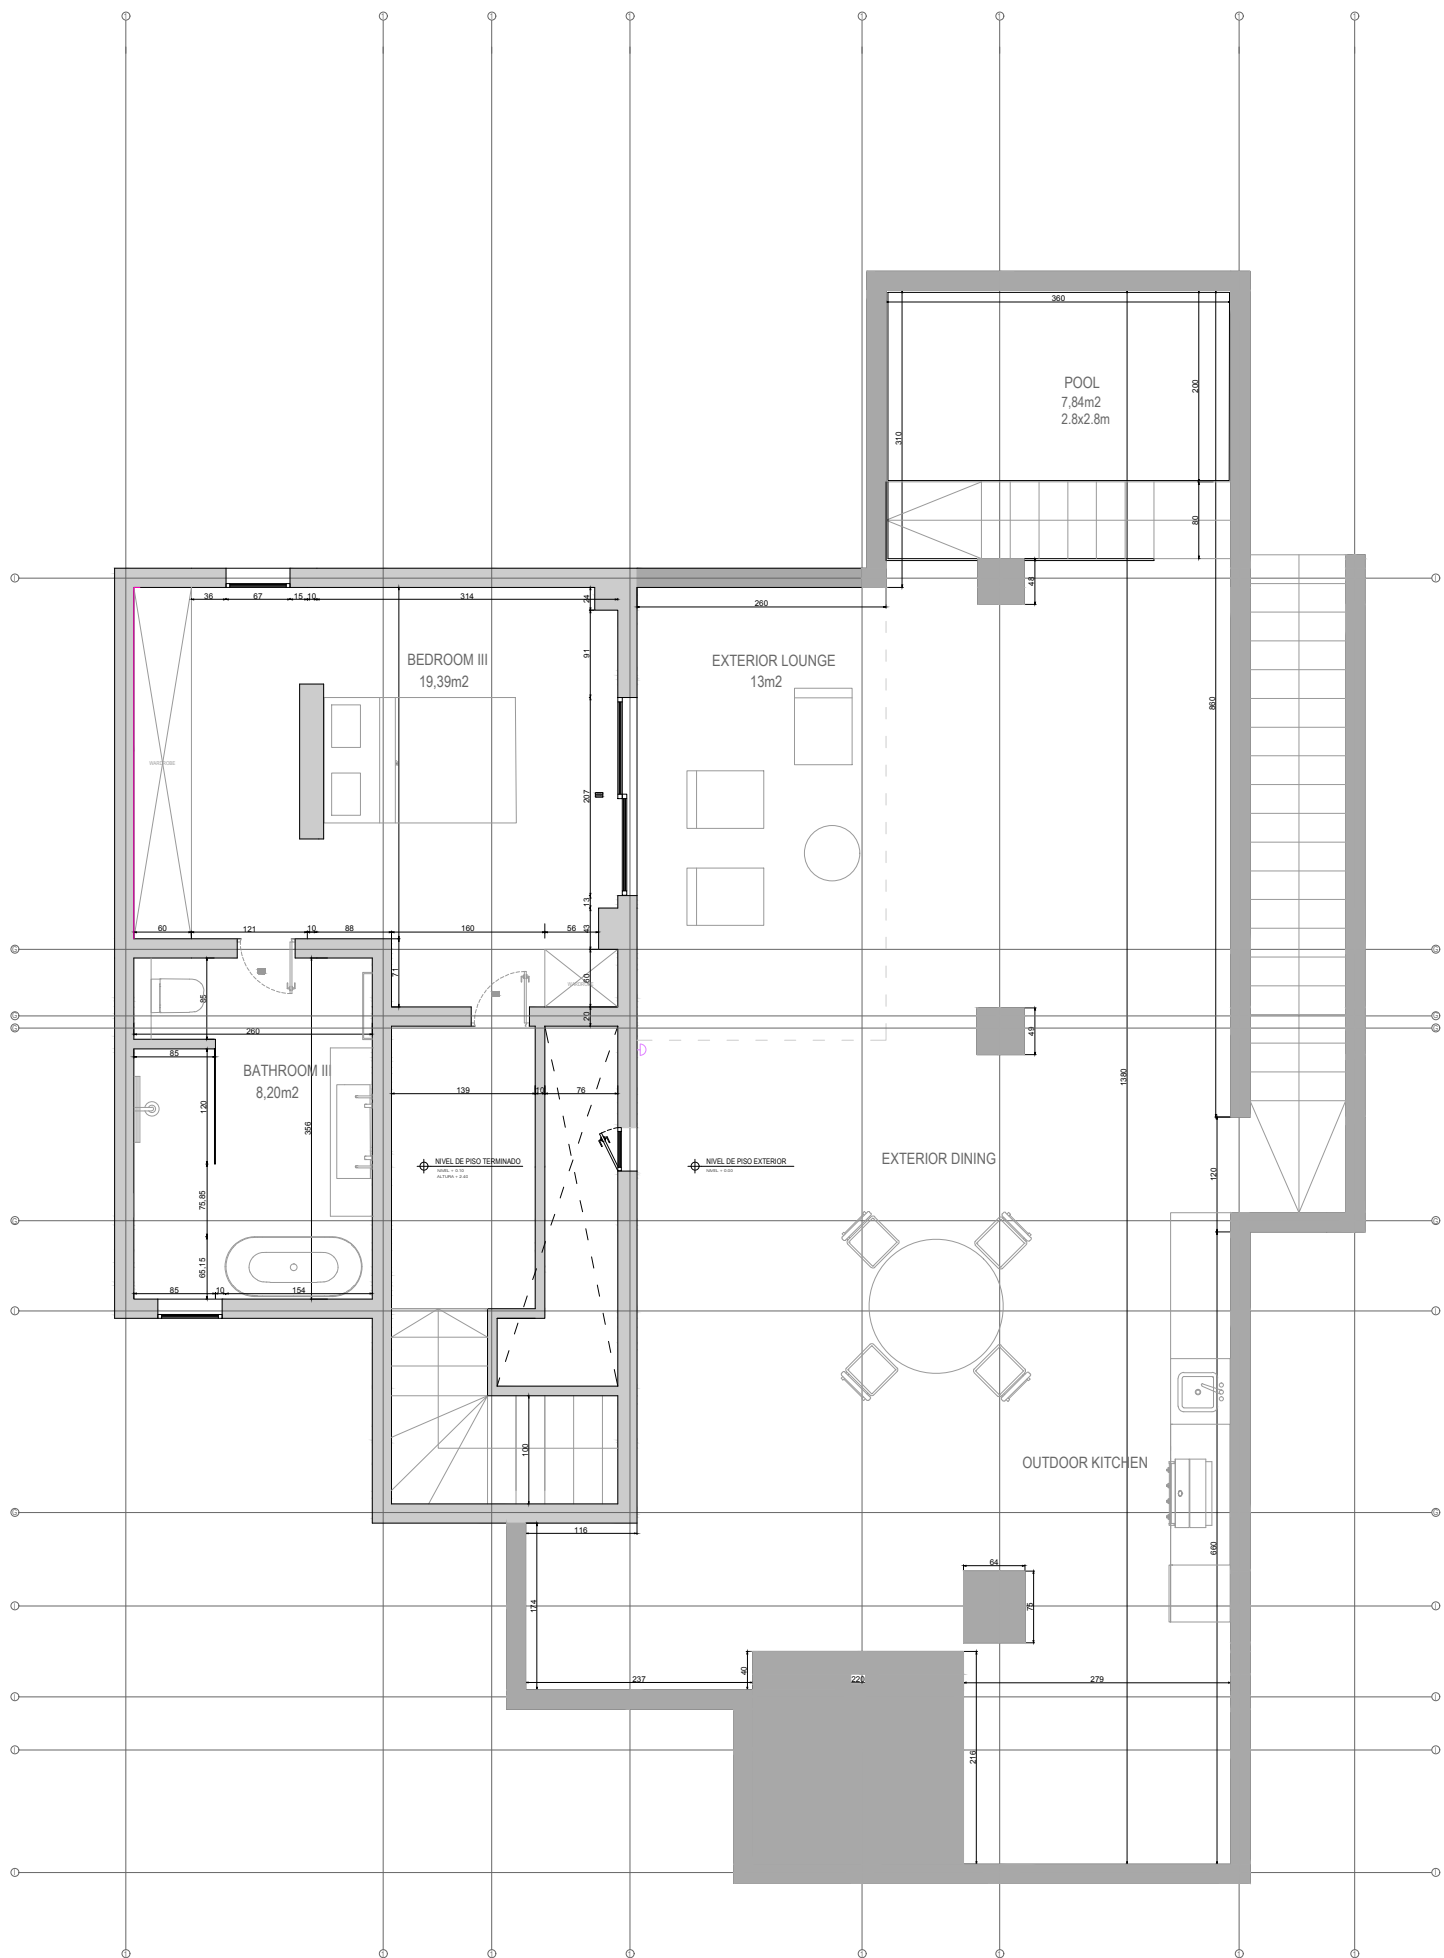

FLOOR PLAN

Basement/Planta subsuelo
Distribution design/Distribucion
Installation plan/Planes de instalaciones

First floor/ Primer piso

Bathroom III Sink, shower, and bath tub dimensions and placement to be rechecked and confirmed by the client.

Notes/Notas

Todas las medidas son orientativas y cada empresa debe comprobarlas en obra antes de empezar a trabajar. Todo plano queda sujeto a revision del profesional orientado.

// All measurements are aproximative and should be checked by each company on site before starting the work.

Drawn by/Delineante

Arch. NICOLE PANERO

REF. OBRA P035-0928

Client/Cliente

Ida Borjensen

Project/Proyecto

REFORMA
DE ATICO

Address/Direccion

San Pedro

City 29601 Marbella, Malaga


Date 21.10.2024

Scale 1:200

Drawing number

02

NORDIC
GROUP

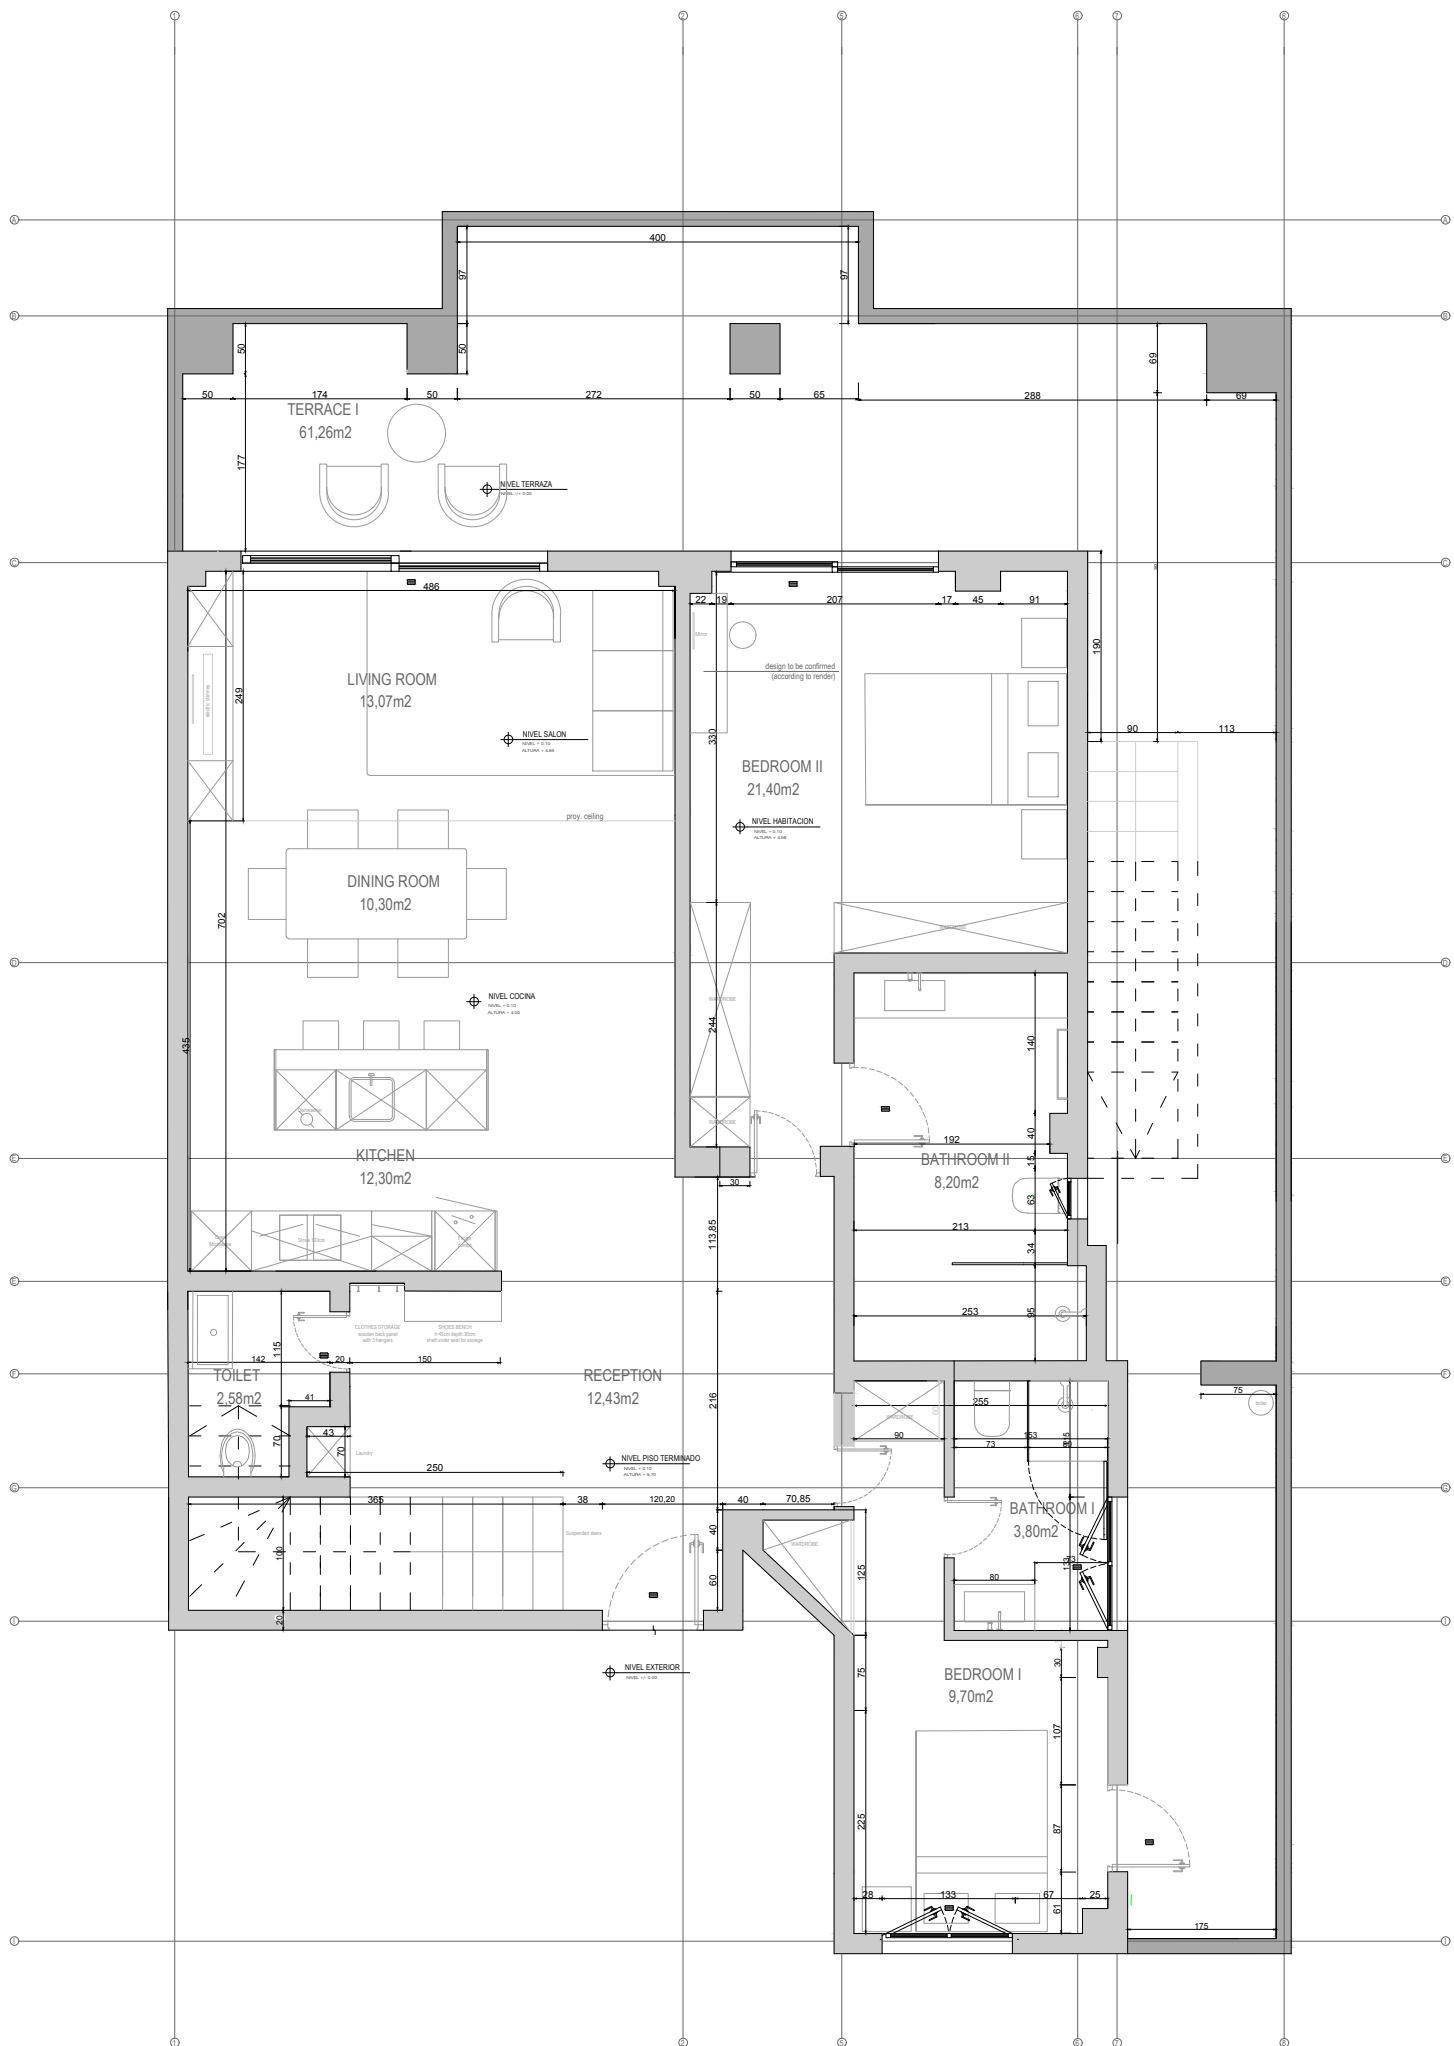

FLOOR PLAN

Basement/Planta subsuelo
Distribution design/Distribucion
Installation plan/Plano de instalaciones

Ground floor/ Planta baja

Laundry zone to be rechecked
with carpenters assistance,
for possible design of the
furniture according to existing
measurements.

Notes/Notas

Todas las medidas son
orientativas y cada empresa
debe comprobarlas en obra
antes de empezar a trabajar.
Todo plano queda sujeto a
revisión del profesional
orientado.

//
All measurements are
approximative and should be
checked by each company on
site before starting the work.

Drawn by/Delineante

Arch. NICOLE PANERO

REF. OBRA P035-0928

Client/Ciente

Ida Borjensen

Project/Proyecto

REFORMA
DE ATICO

Address/Direccion

San Pedro

City 29601 Marbella, Malaga

Date 21.10.2024

Scale 1:200

Drawing number

01