



# Site Plan

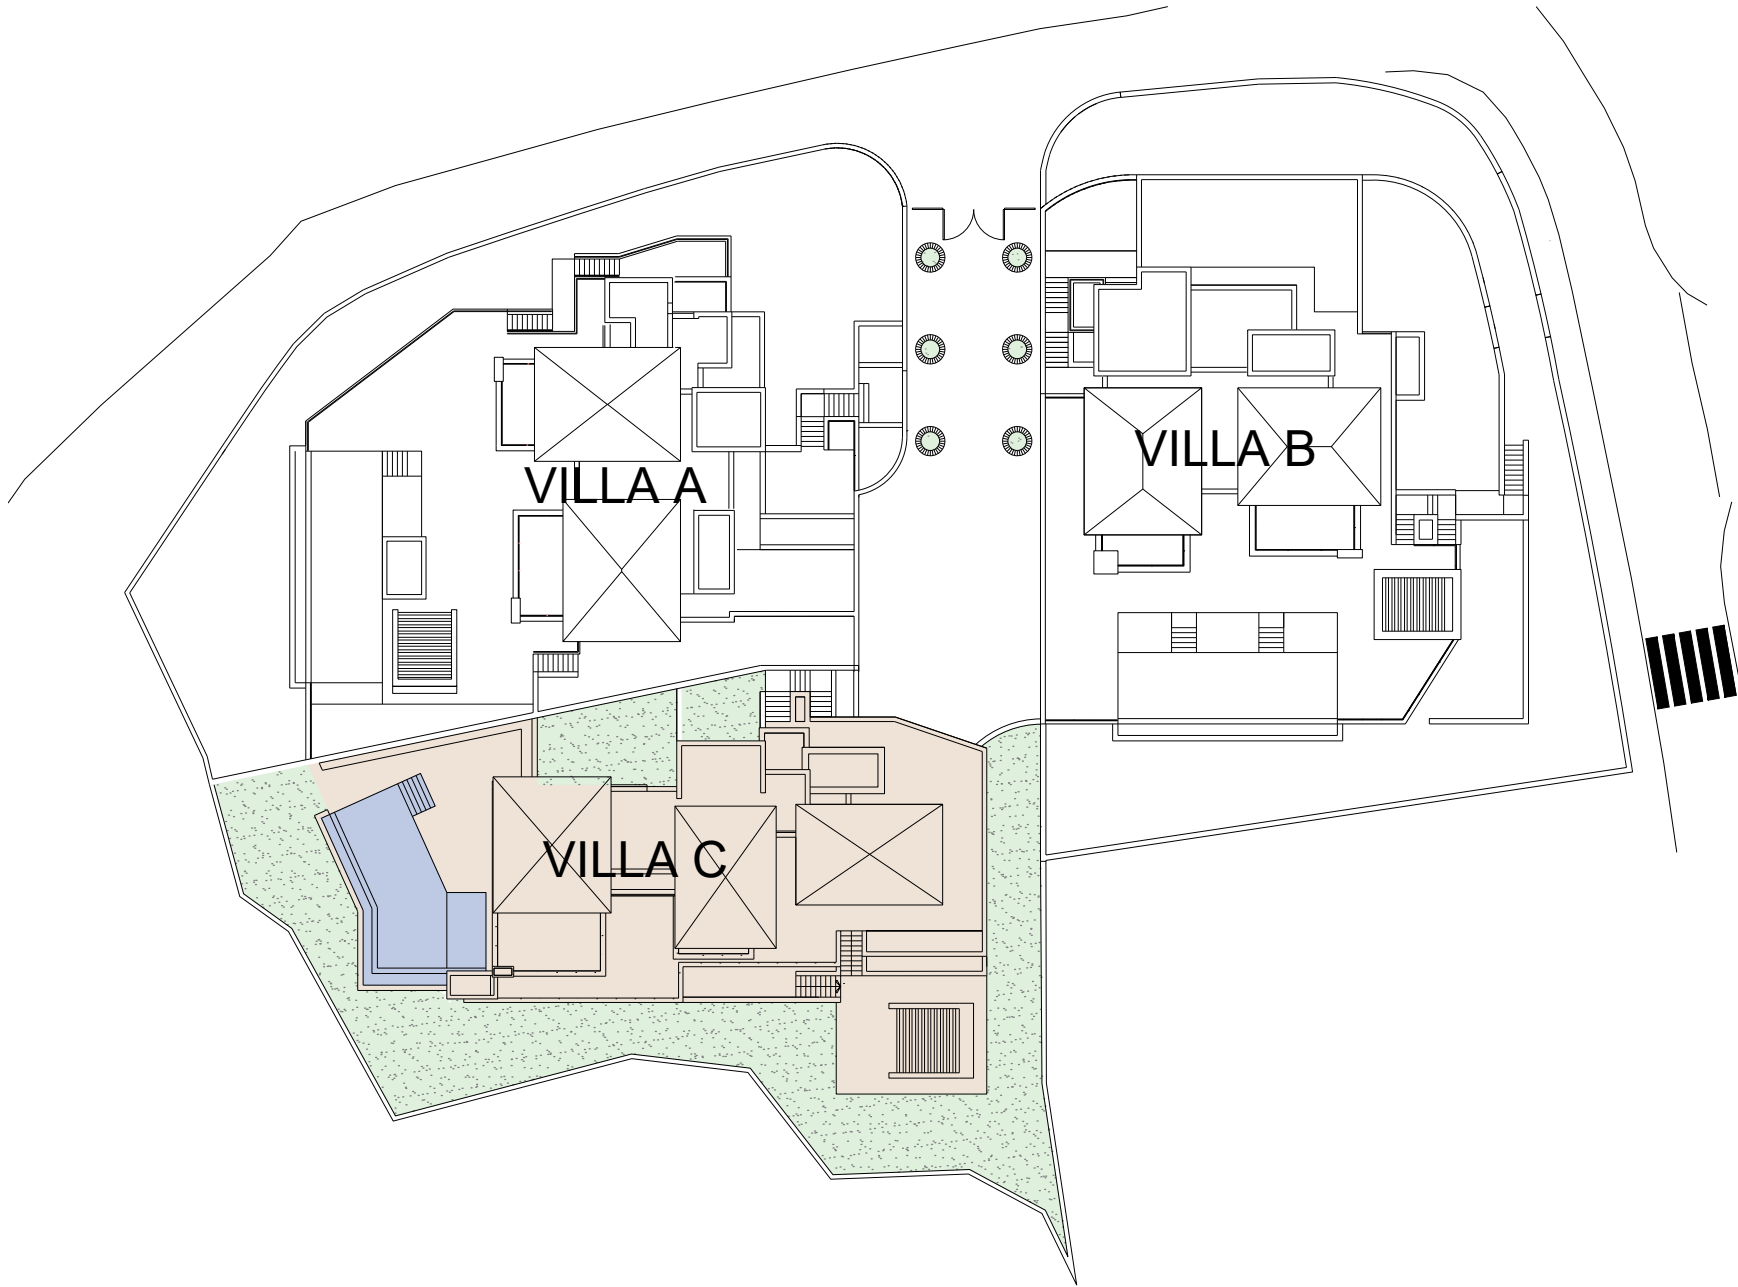


1m 5m 10m  
SCALE 1:300


This document is for information only. The areas and measurements are approximate and may be modified for technical reasons and/or administrative issues. The room areas marked on the drawing are usable space.

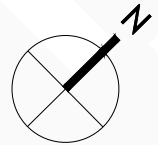


# Entertainment level

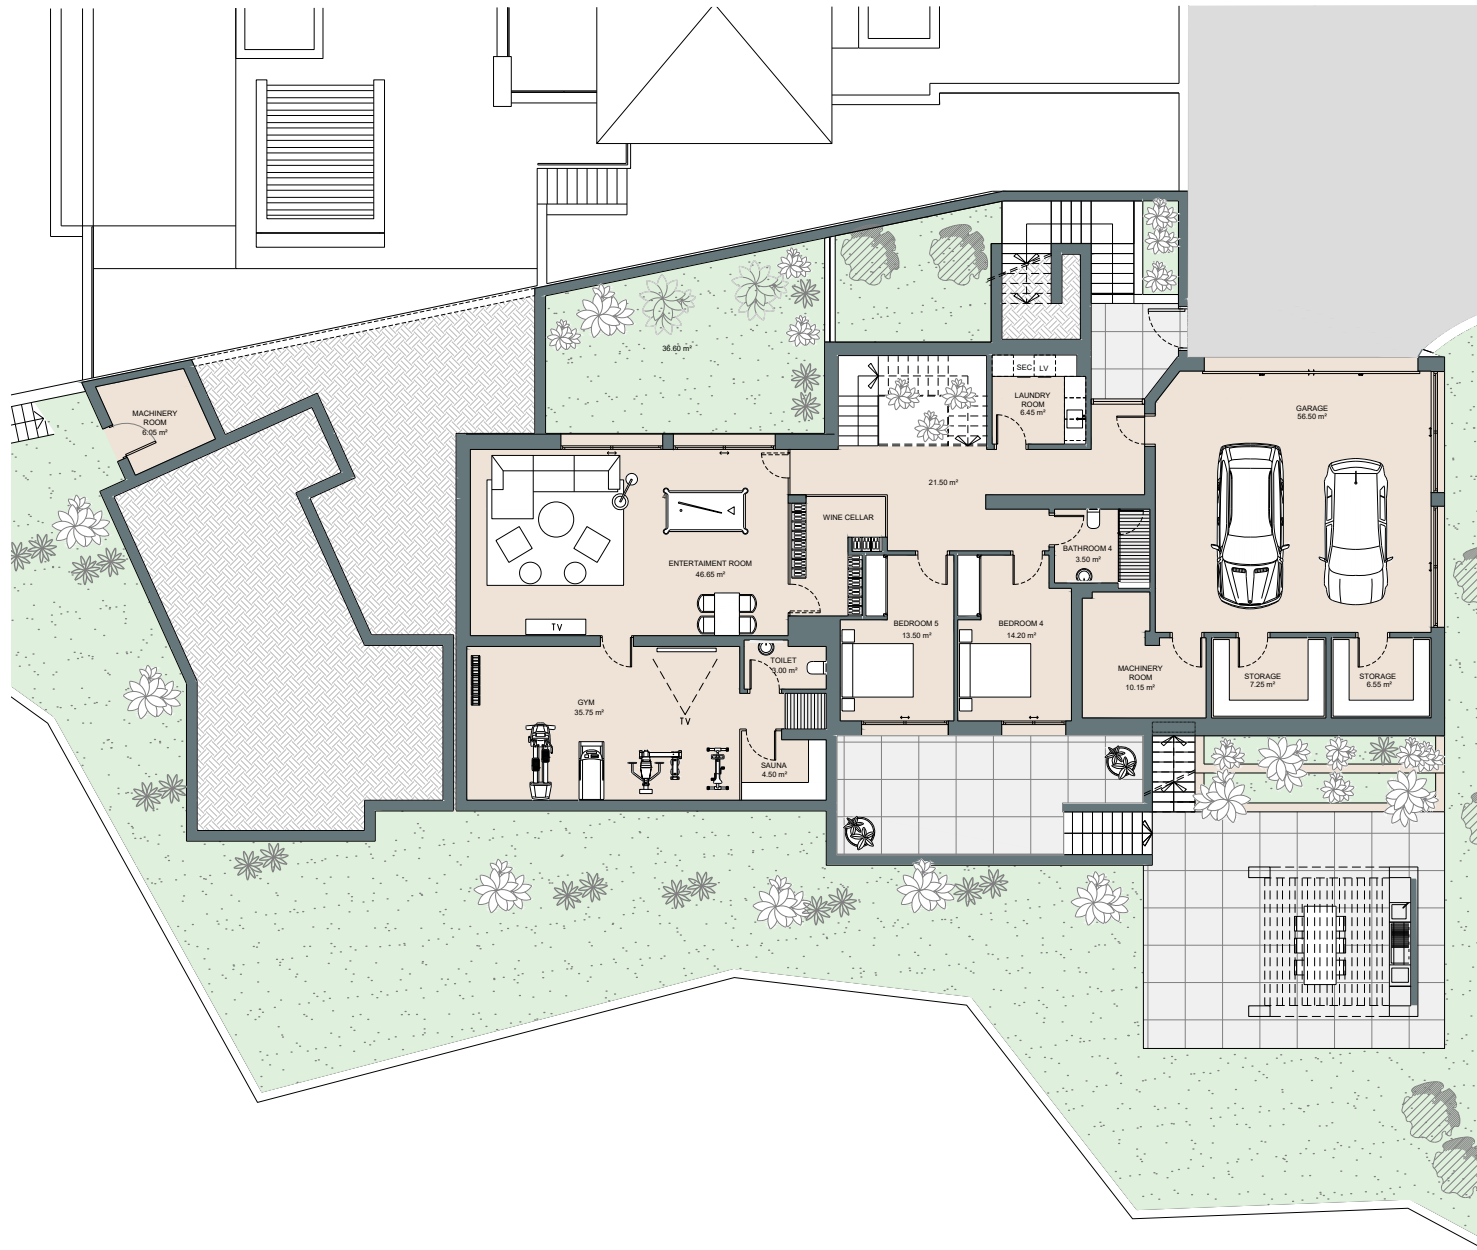


This document is for information only. The areas and measurements are approximate and may be modified for technical reasons and/or administrative issues. The room areas marked on the drawing are usable space.

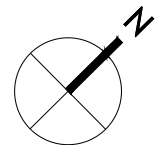



# Ground floor

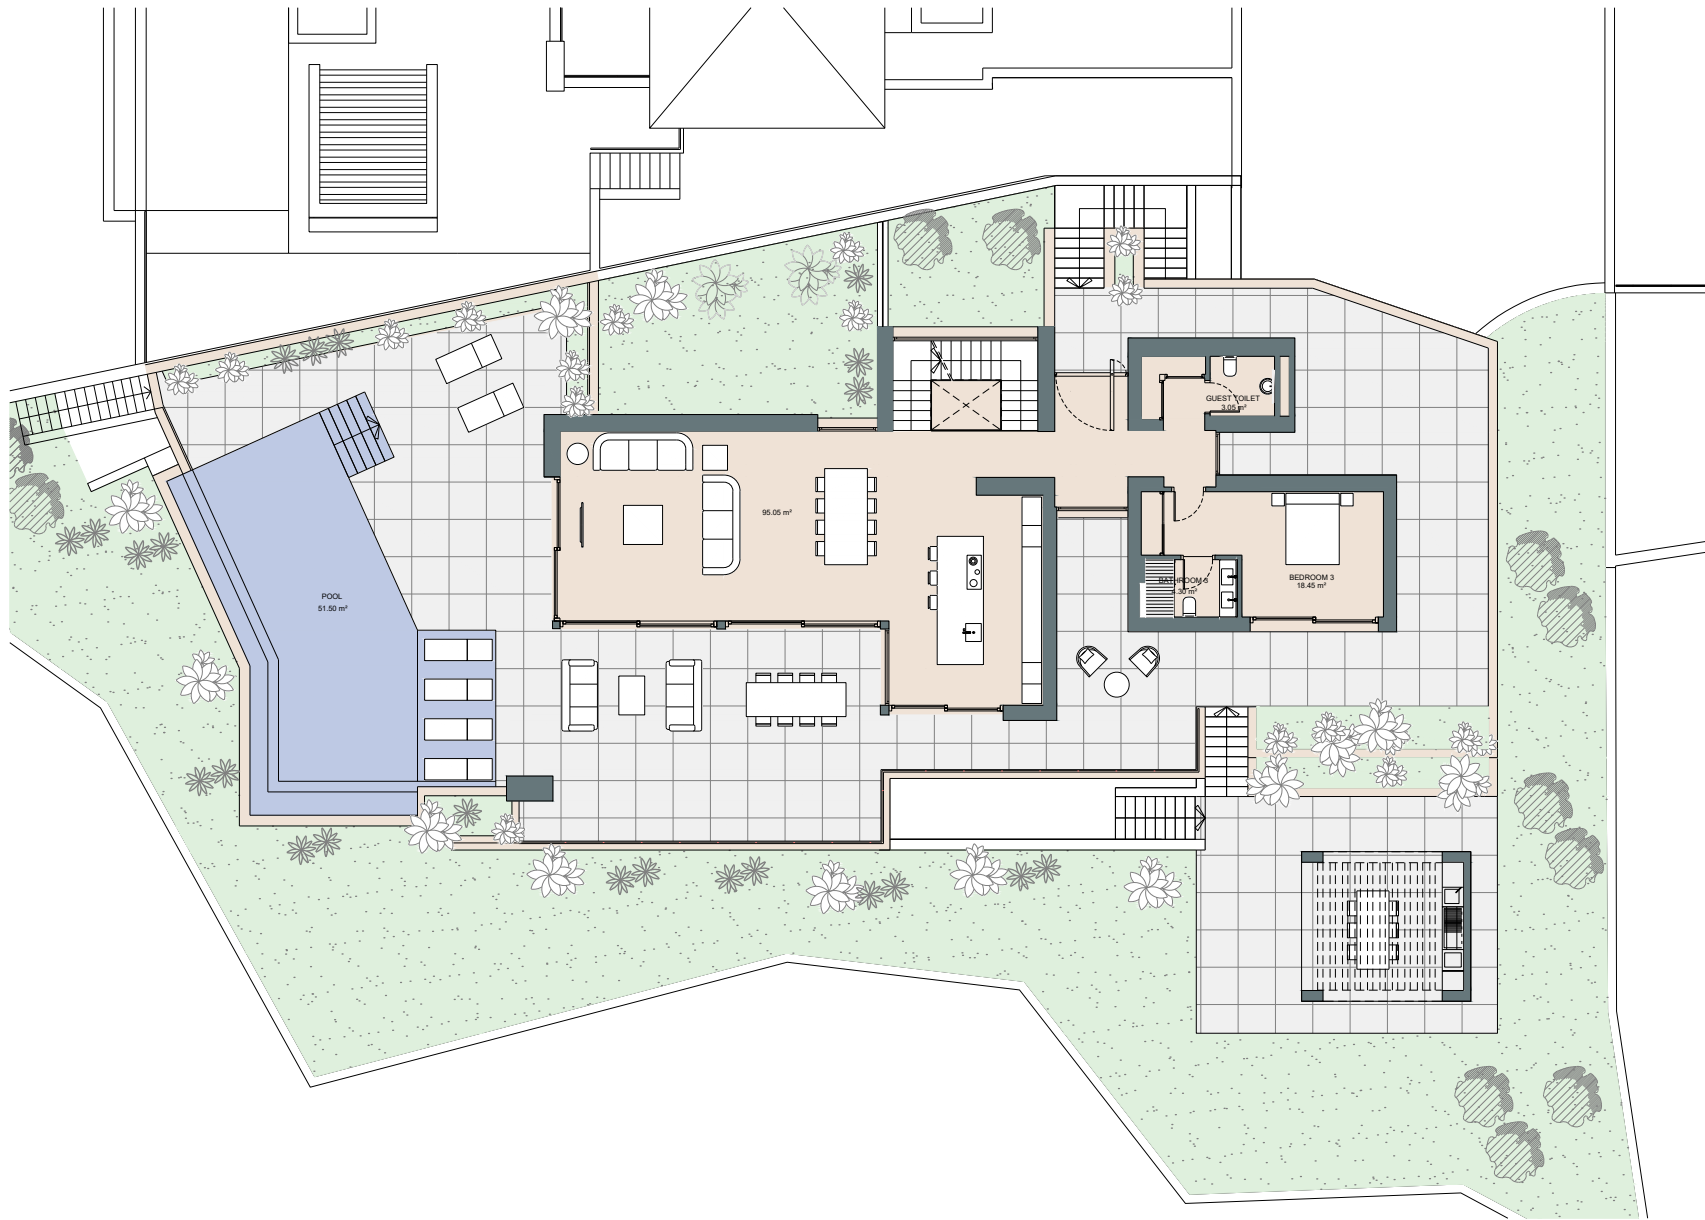

1m 2m 3m 4m 5m  
SCALE 1:150

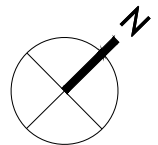

# First level

 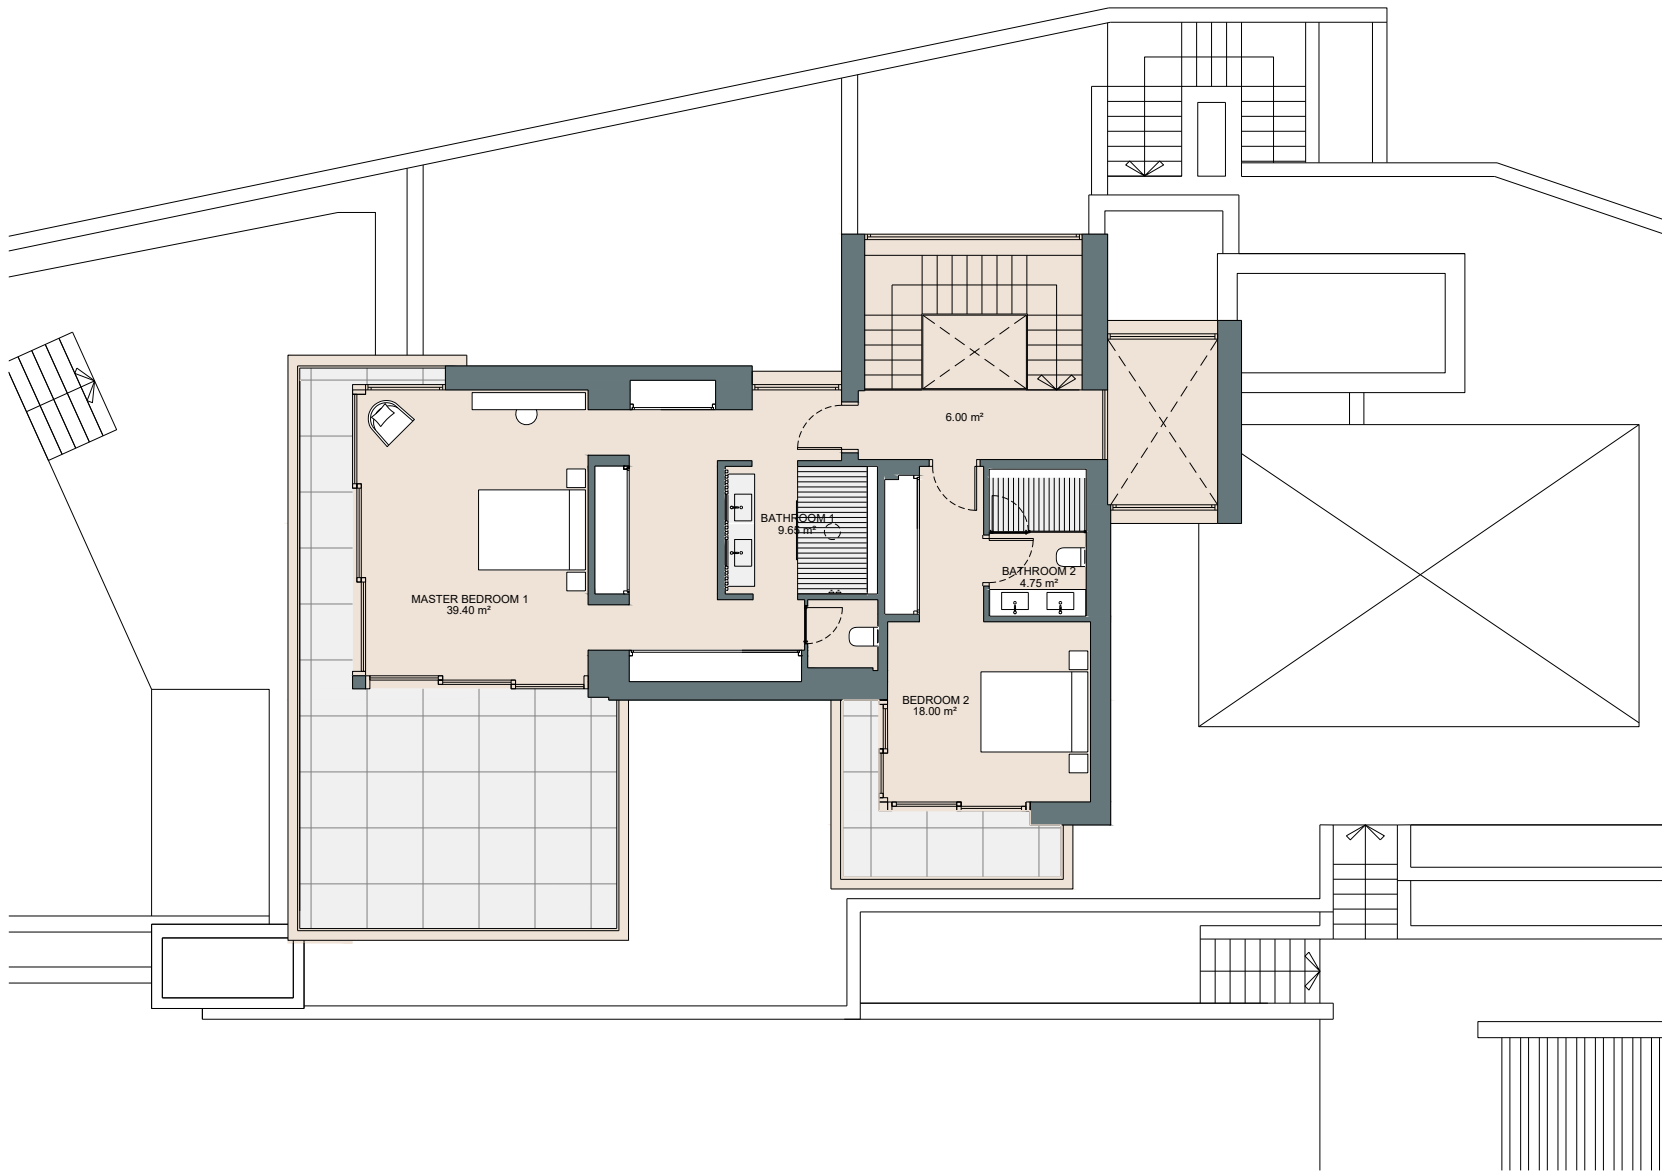

This document is for information only. The areas and measurements are approximate and may be modified for technical reasons and/or administrative issues. The room areas marked on the drawing are usable space.

