


Basement Plan
1:100

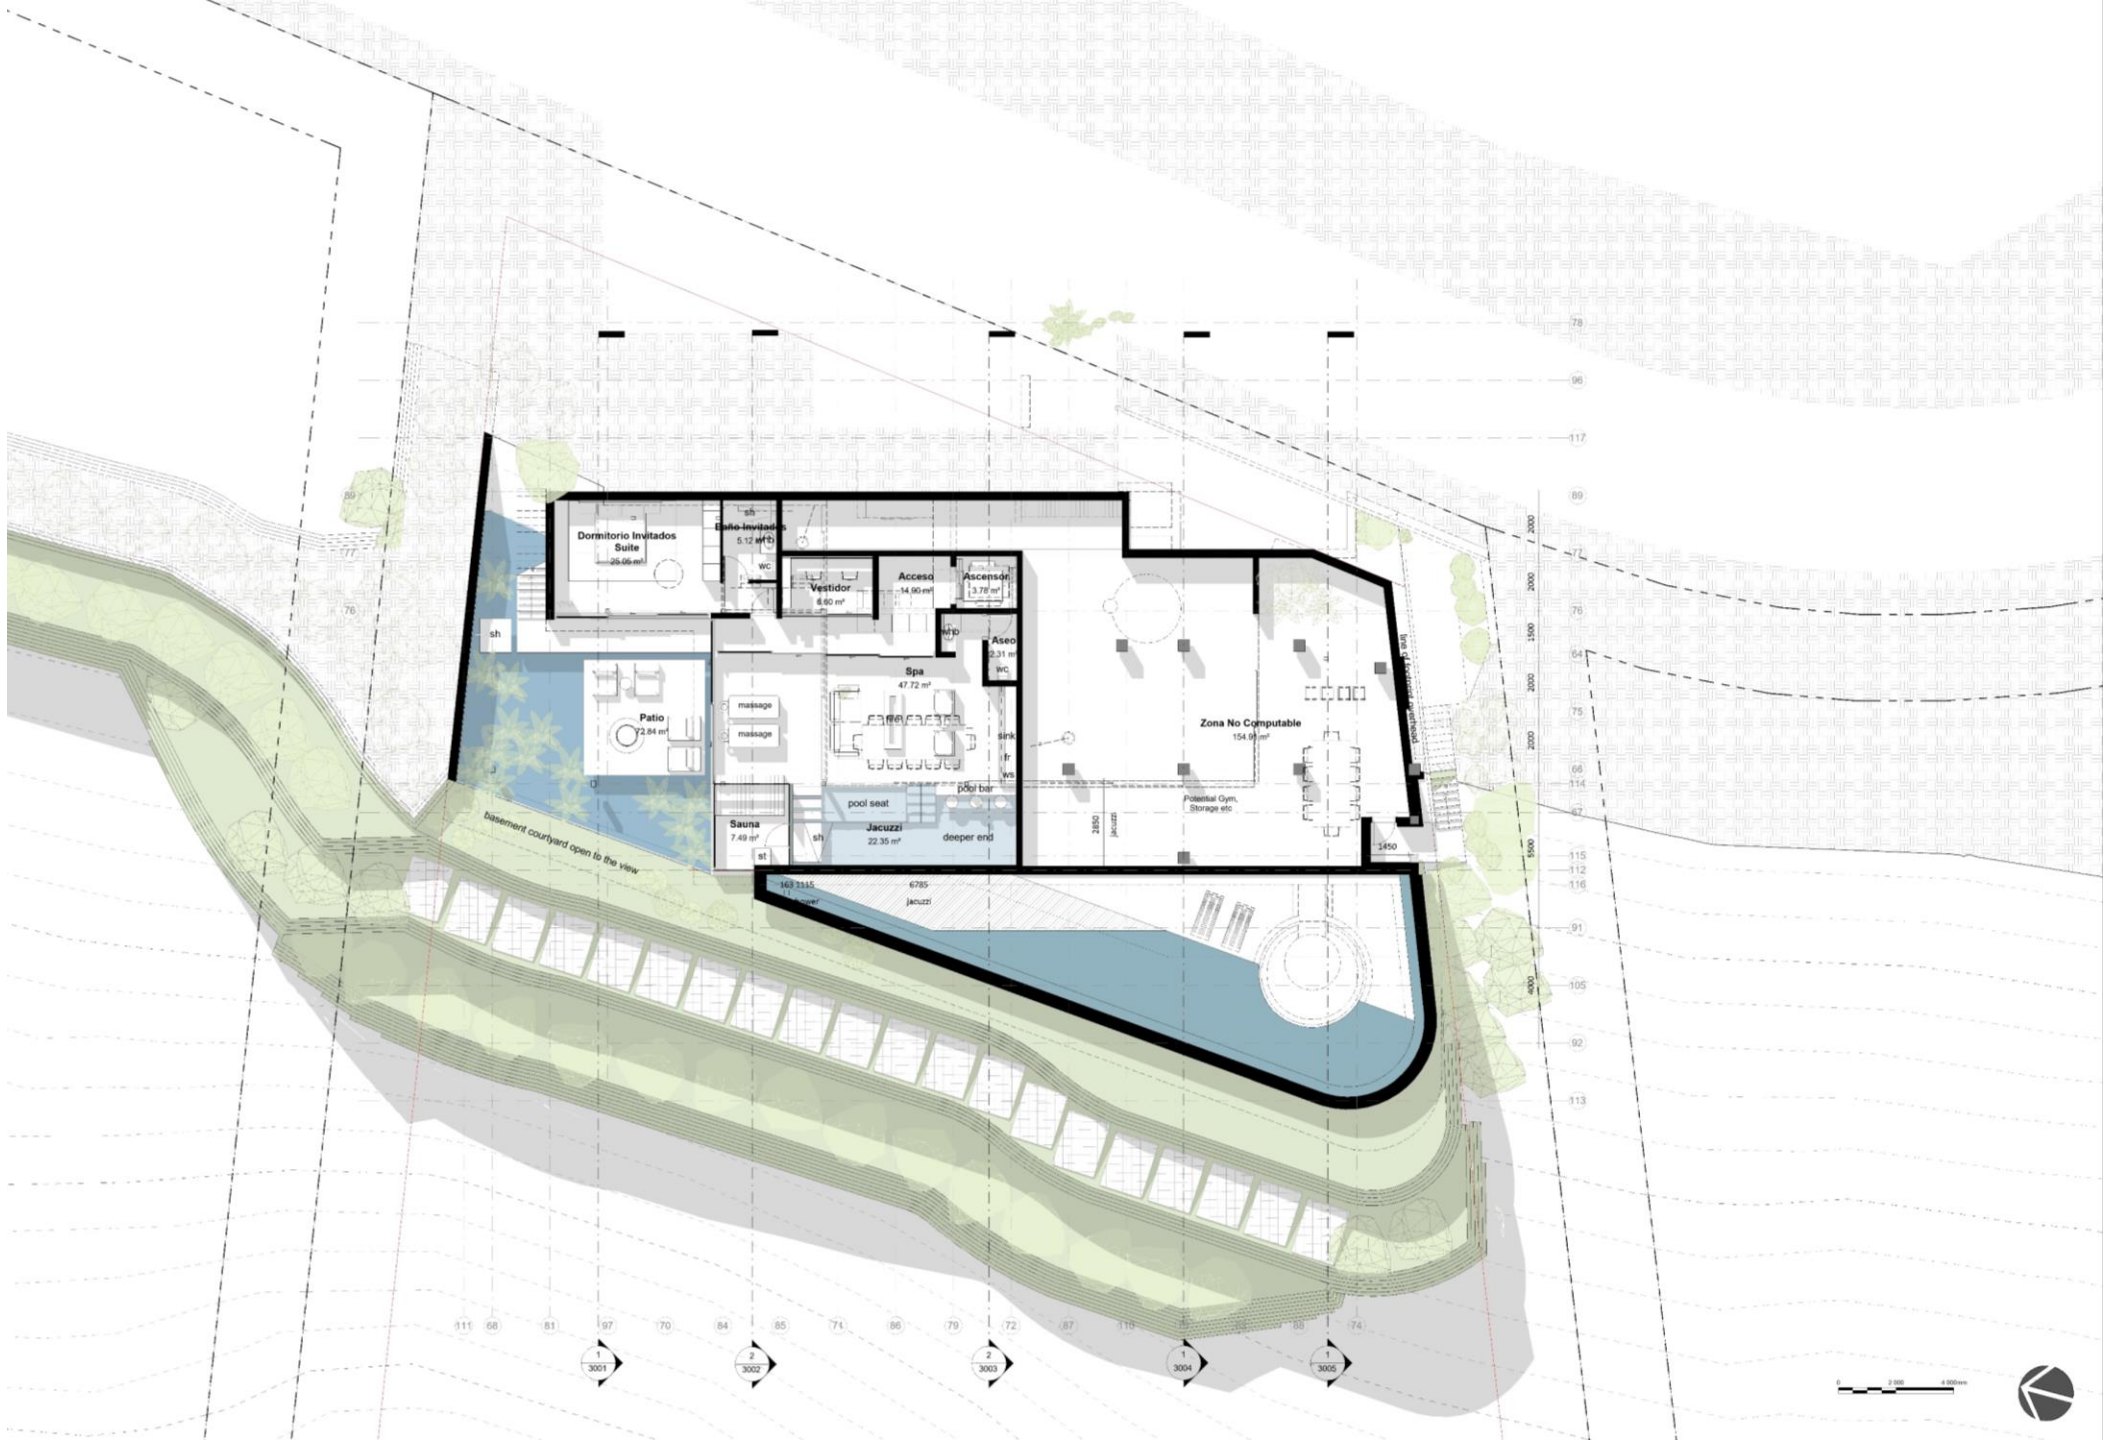




ALEX
STEWART
AND
PARTNERS

Roof Plan
1:50


**AS
&P**

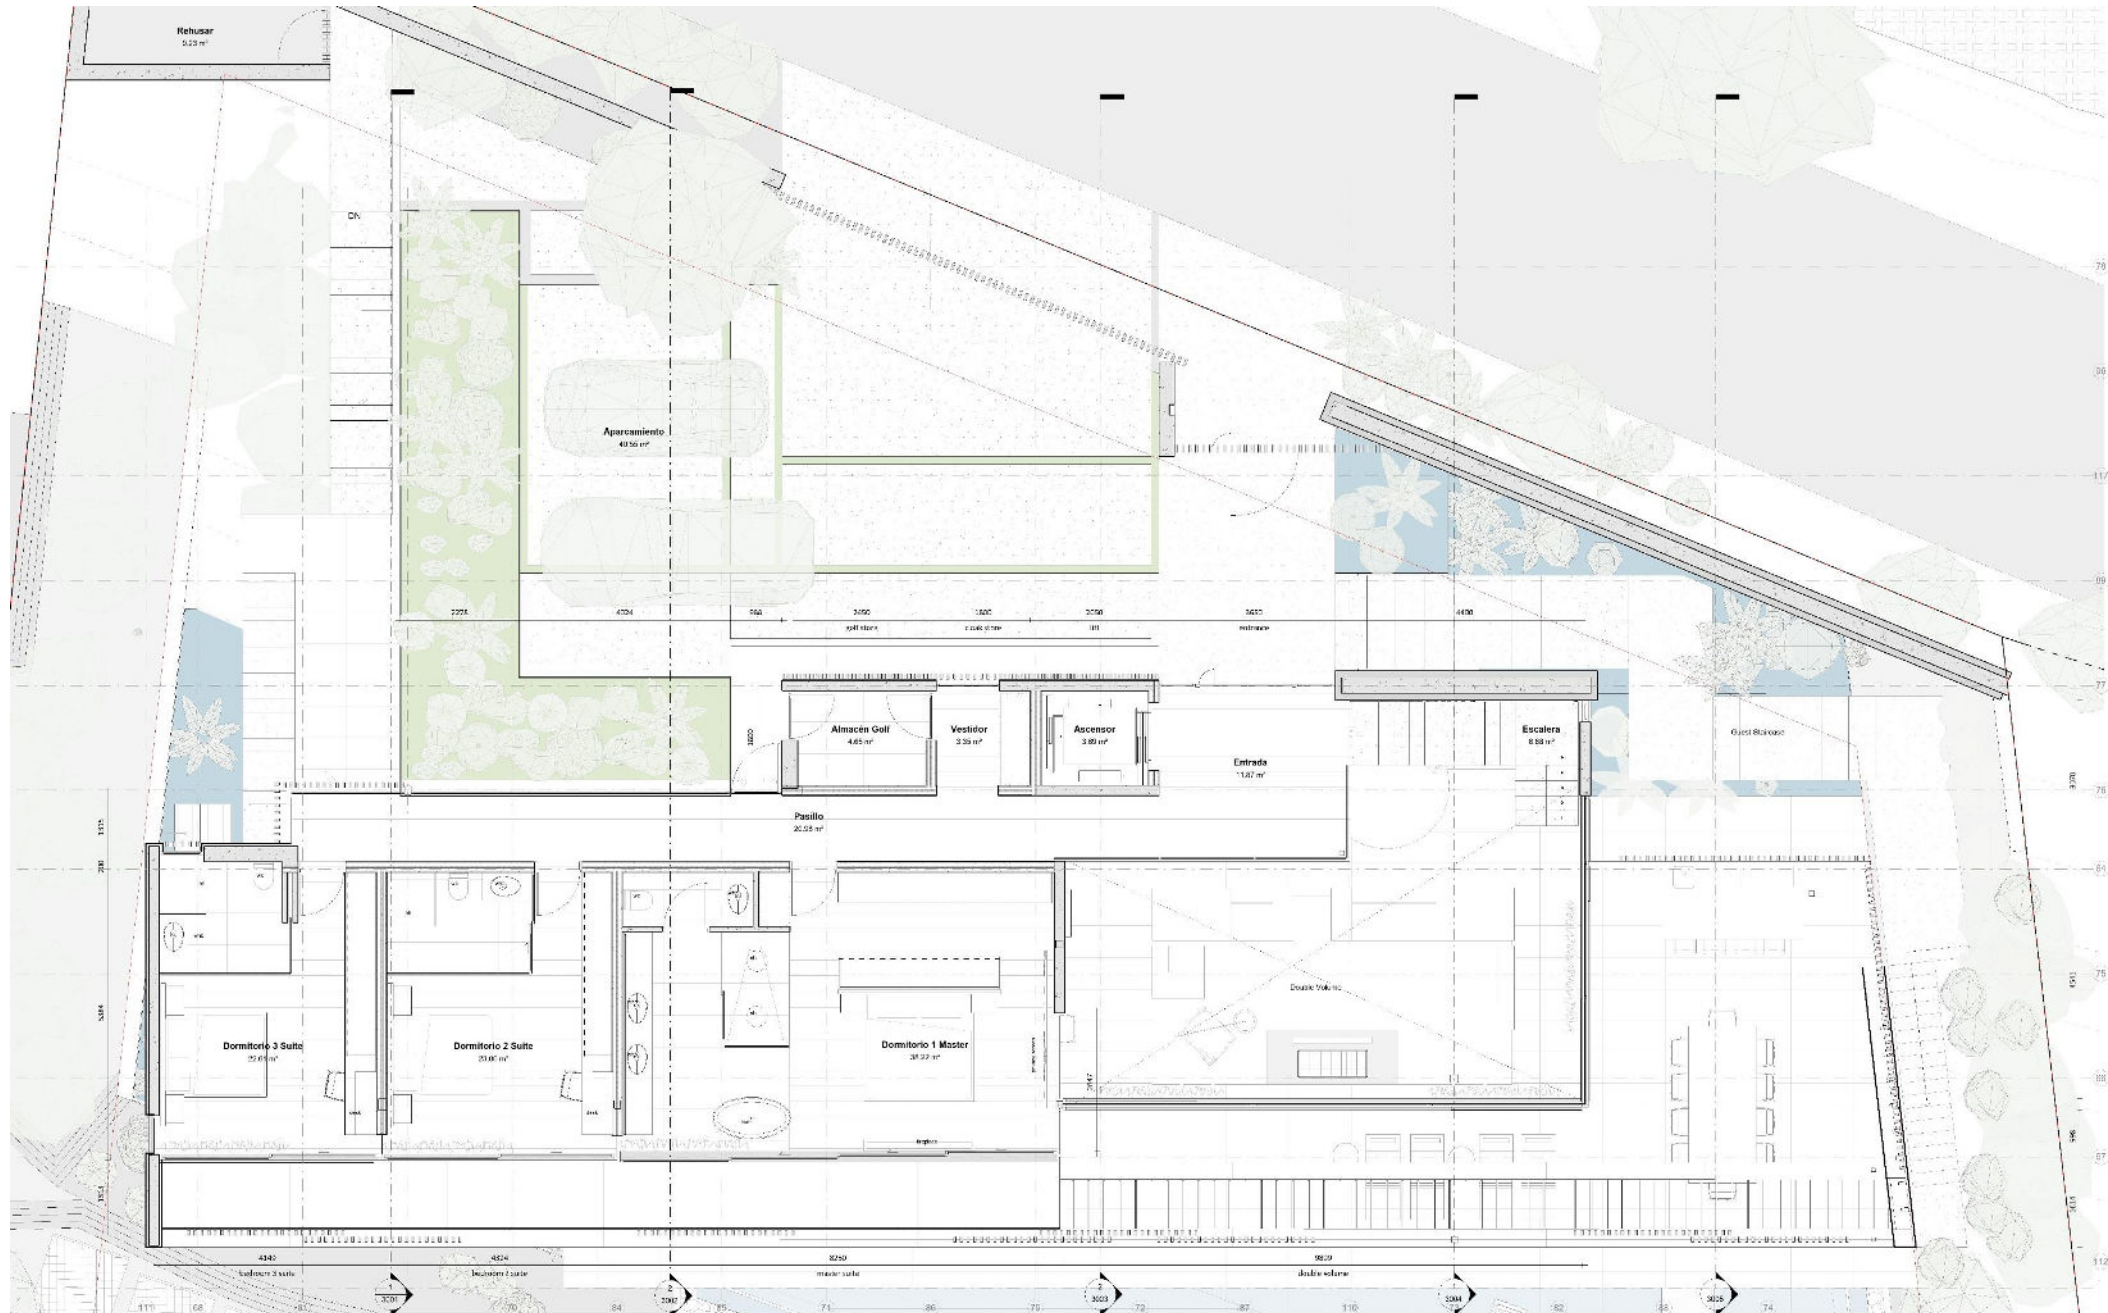

ALEX
STEWART
AND
PARTNERS

Roof Plan
1:50


AS
&P

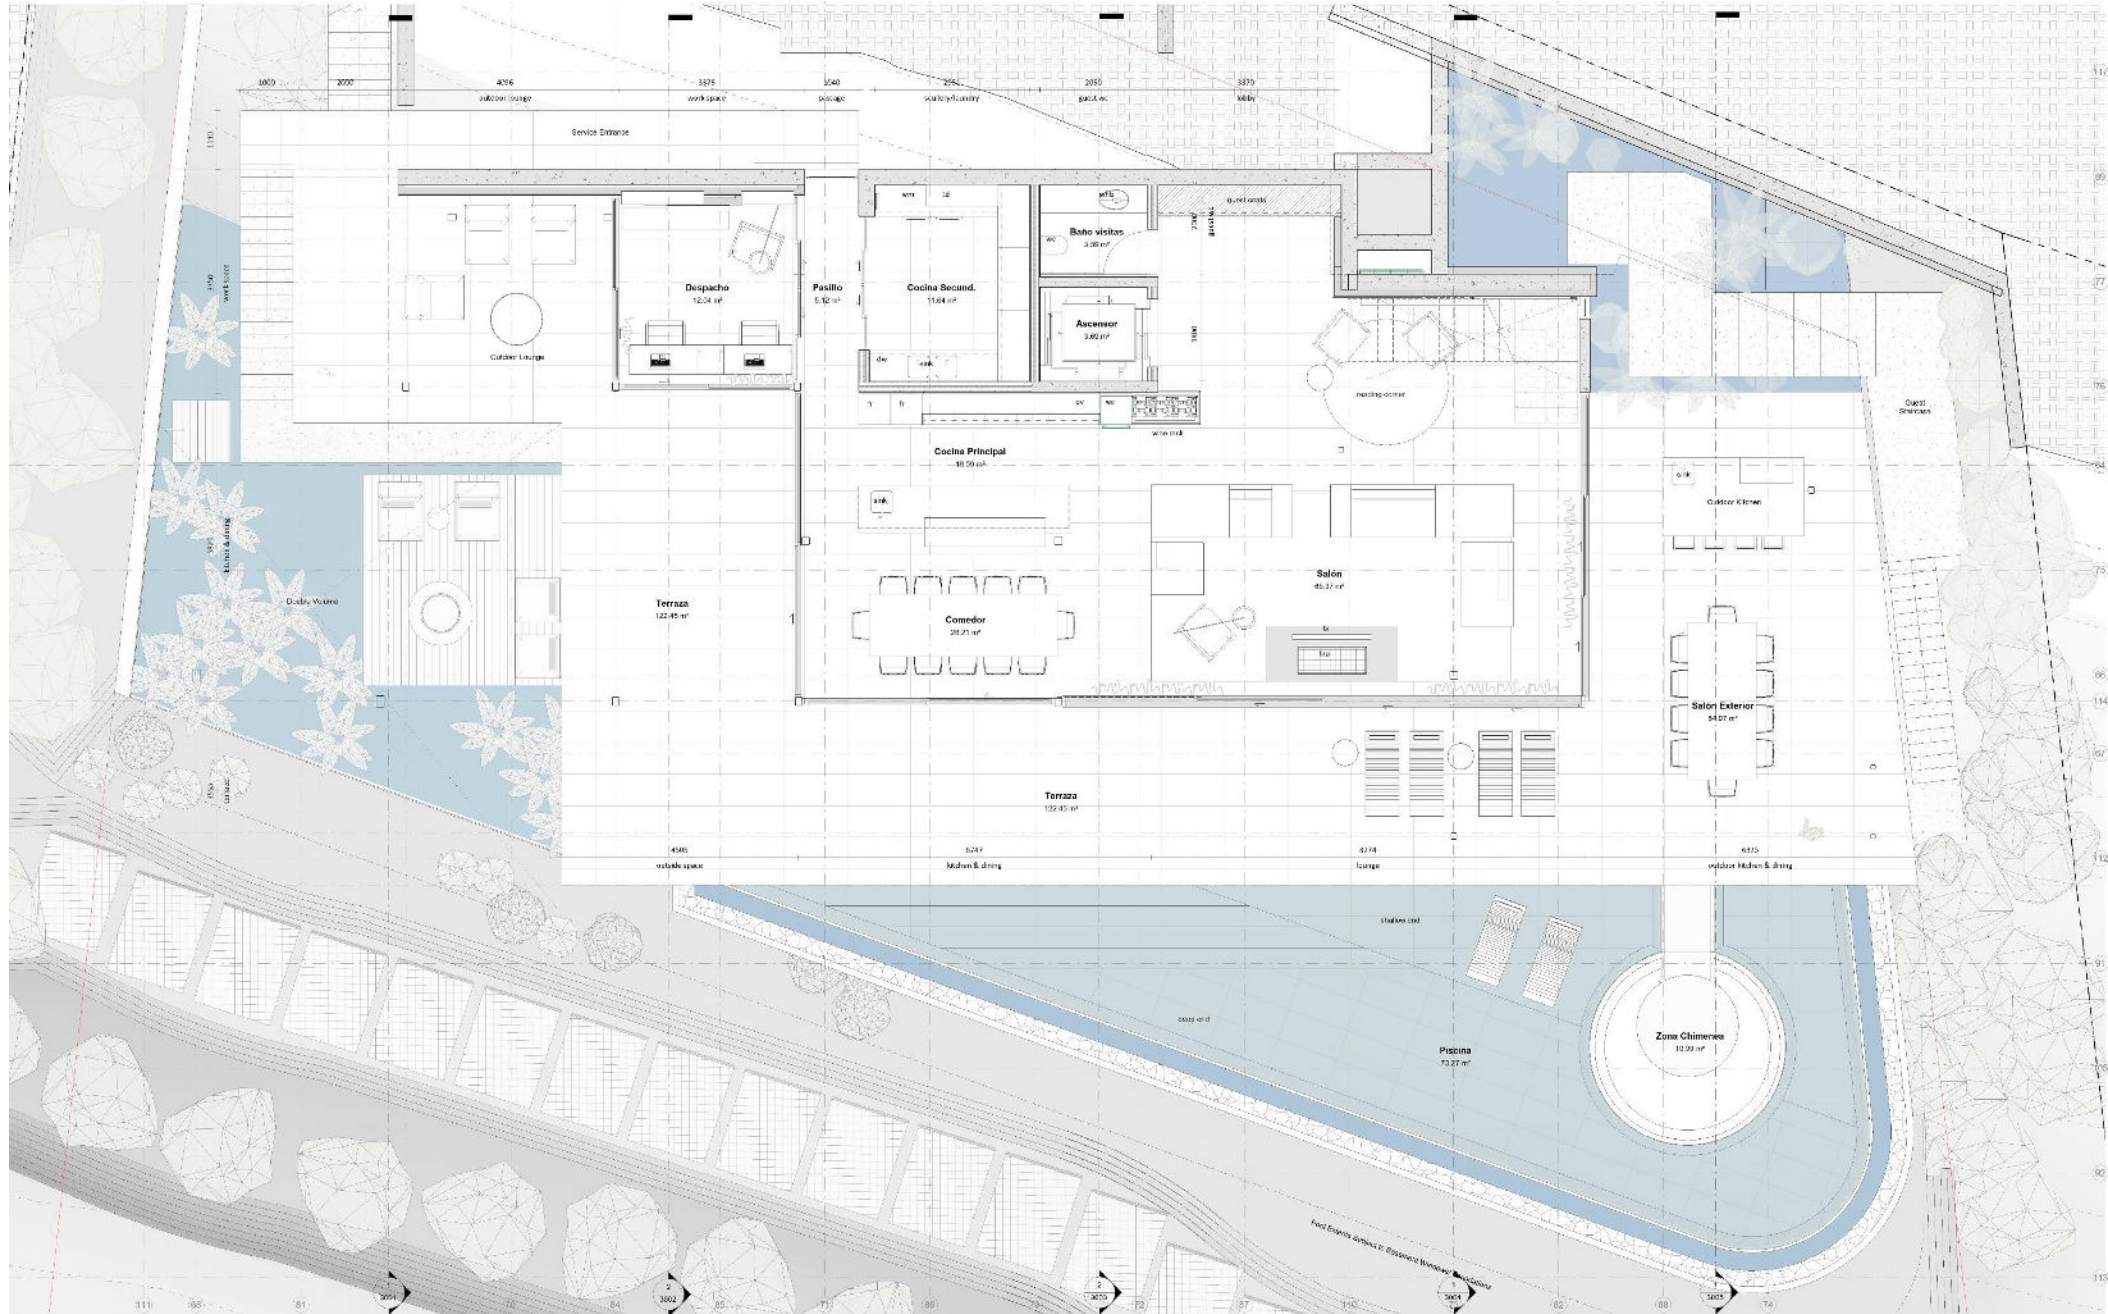


ALEX
STEWART
AND
PARTNERS

Roof Plan
1:50

AS
&P

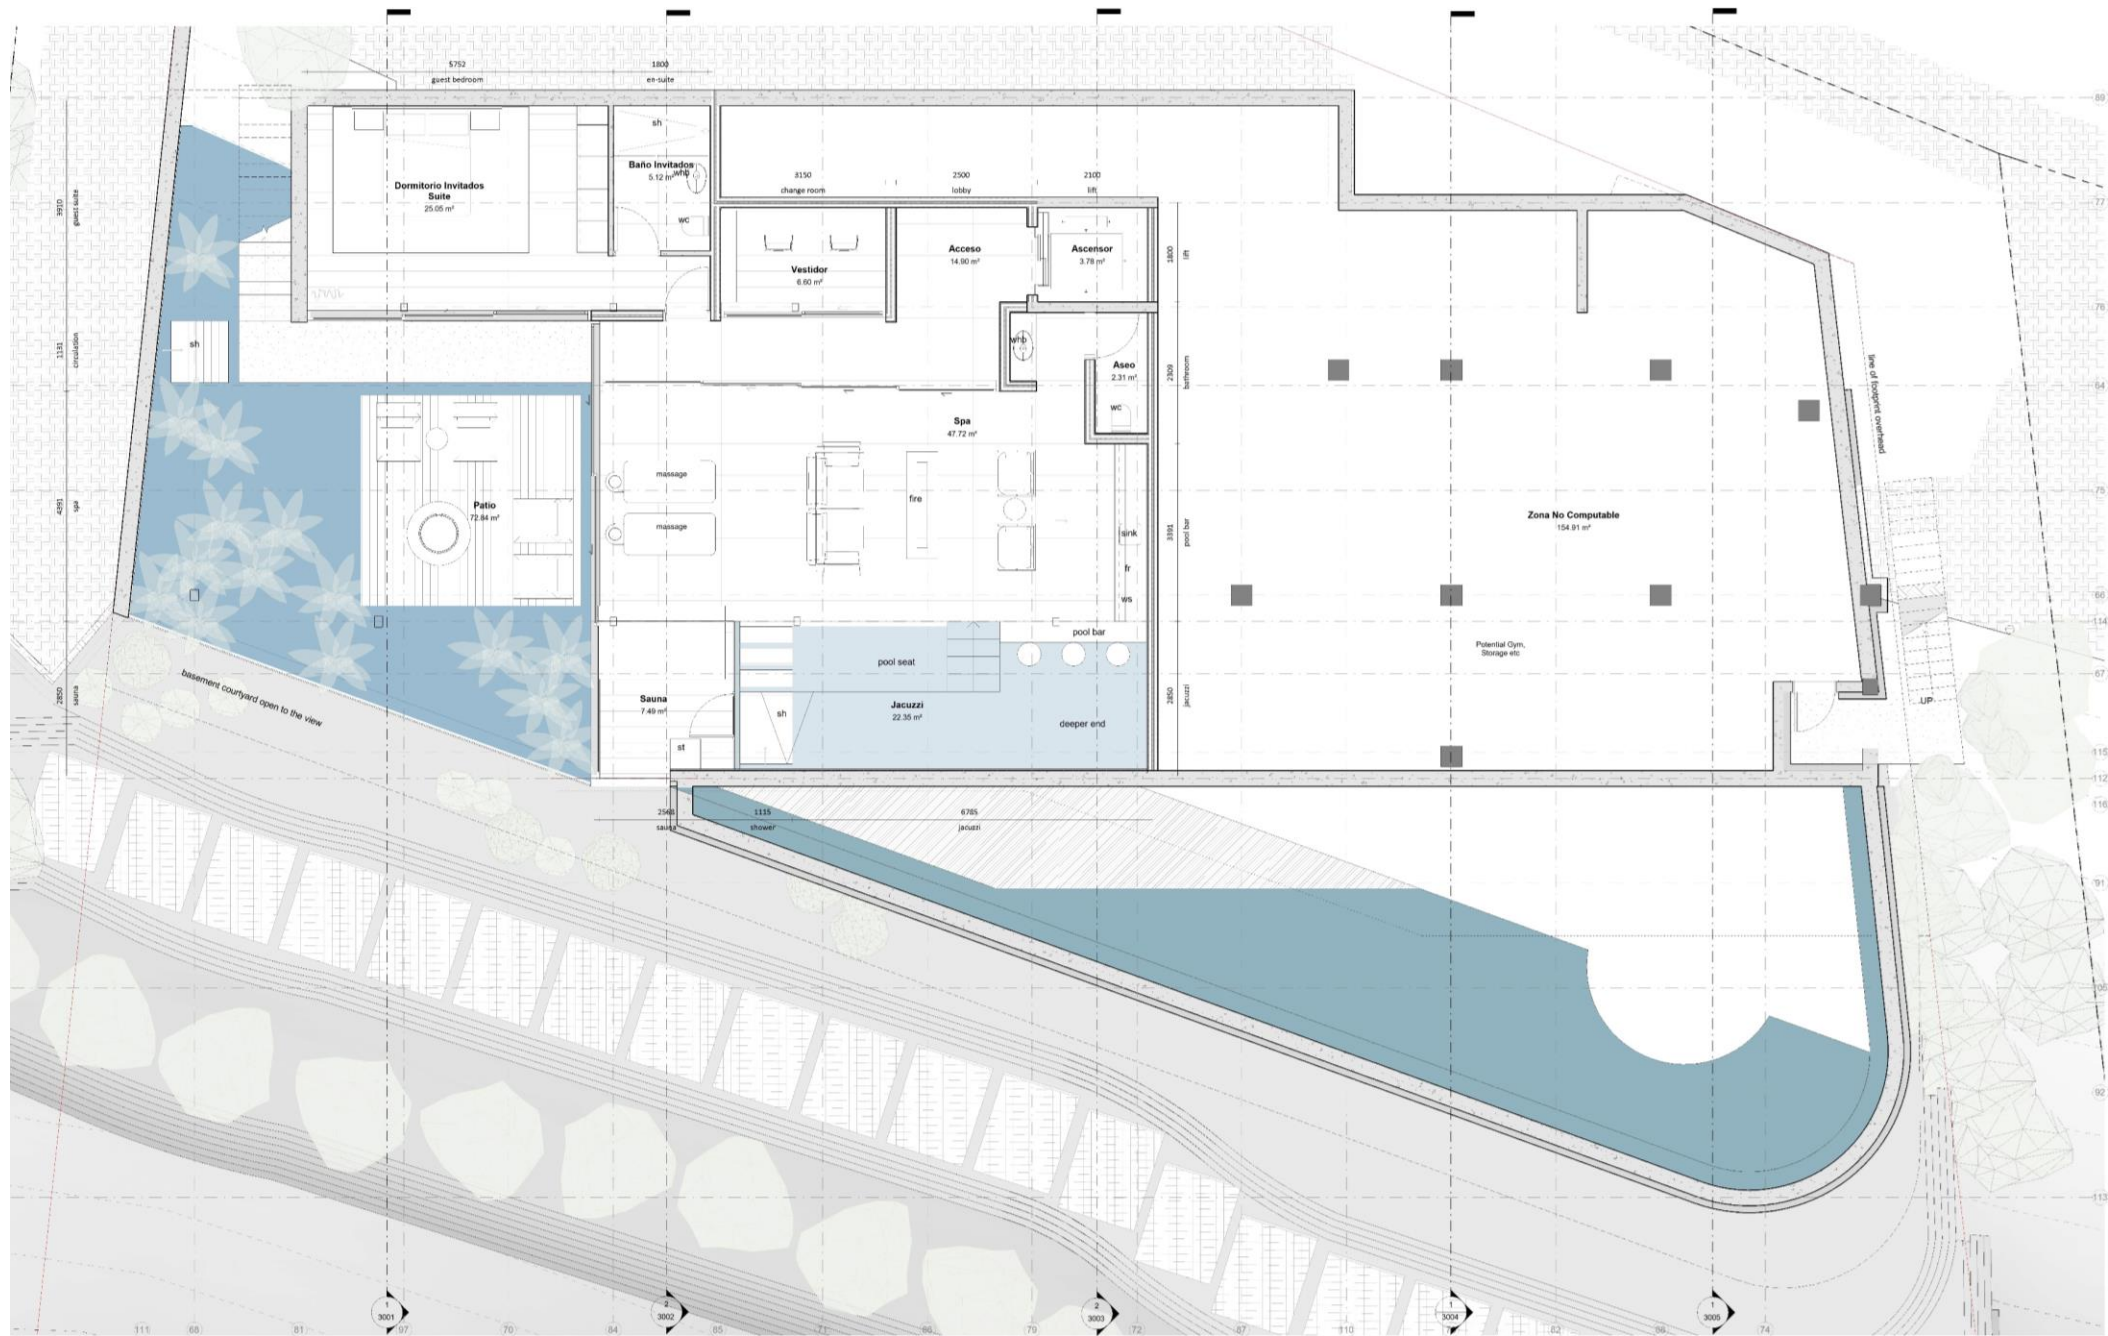

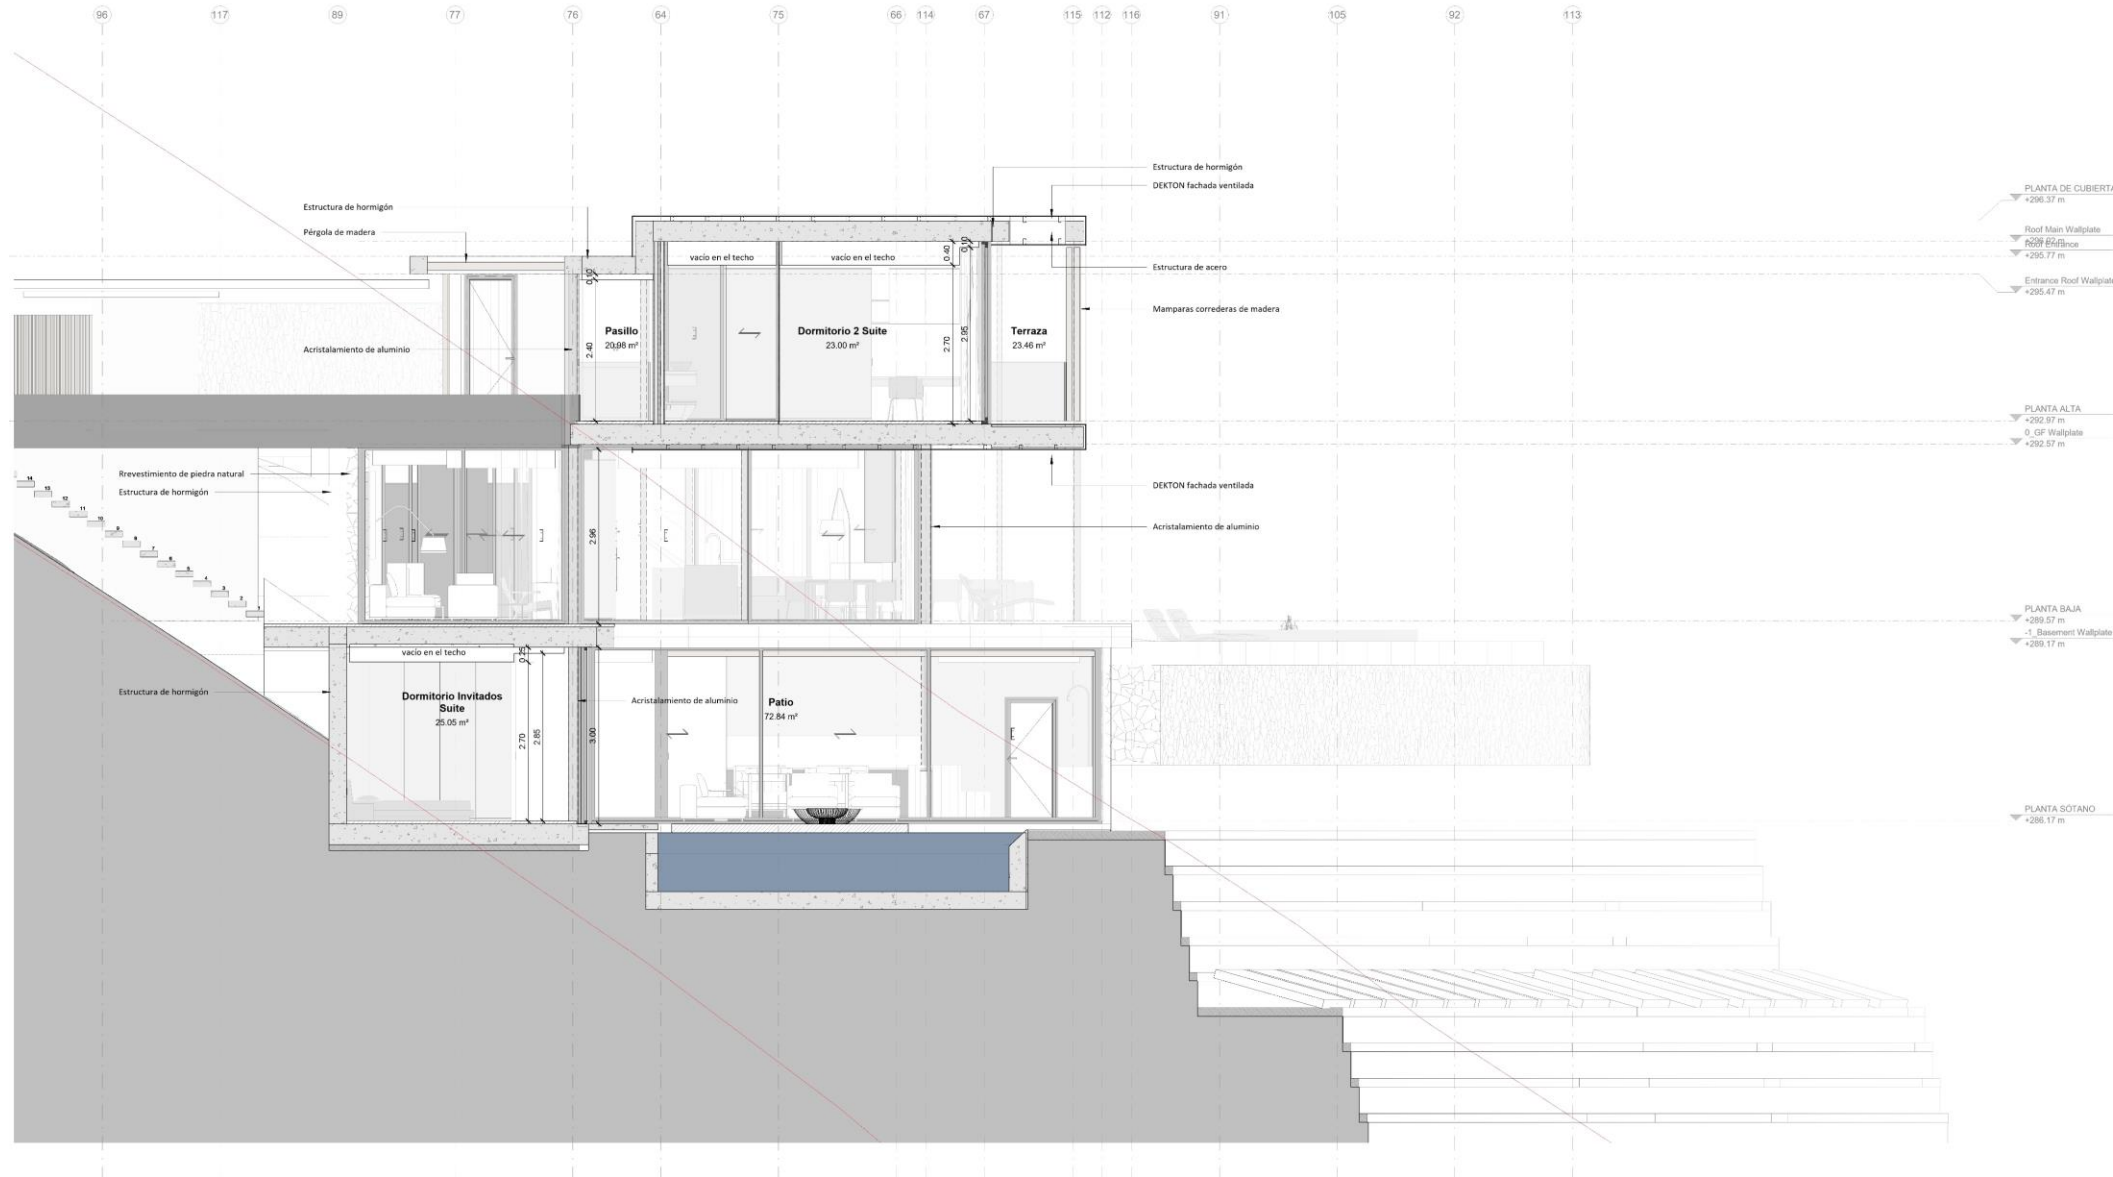


Section AA
1:50

ALEX
STEWART
AND
PARTNERS




Section BB
1:50

AS
&P

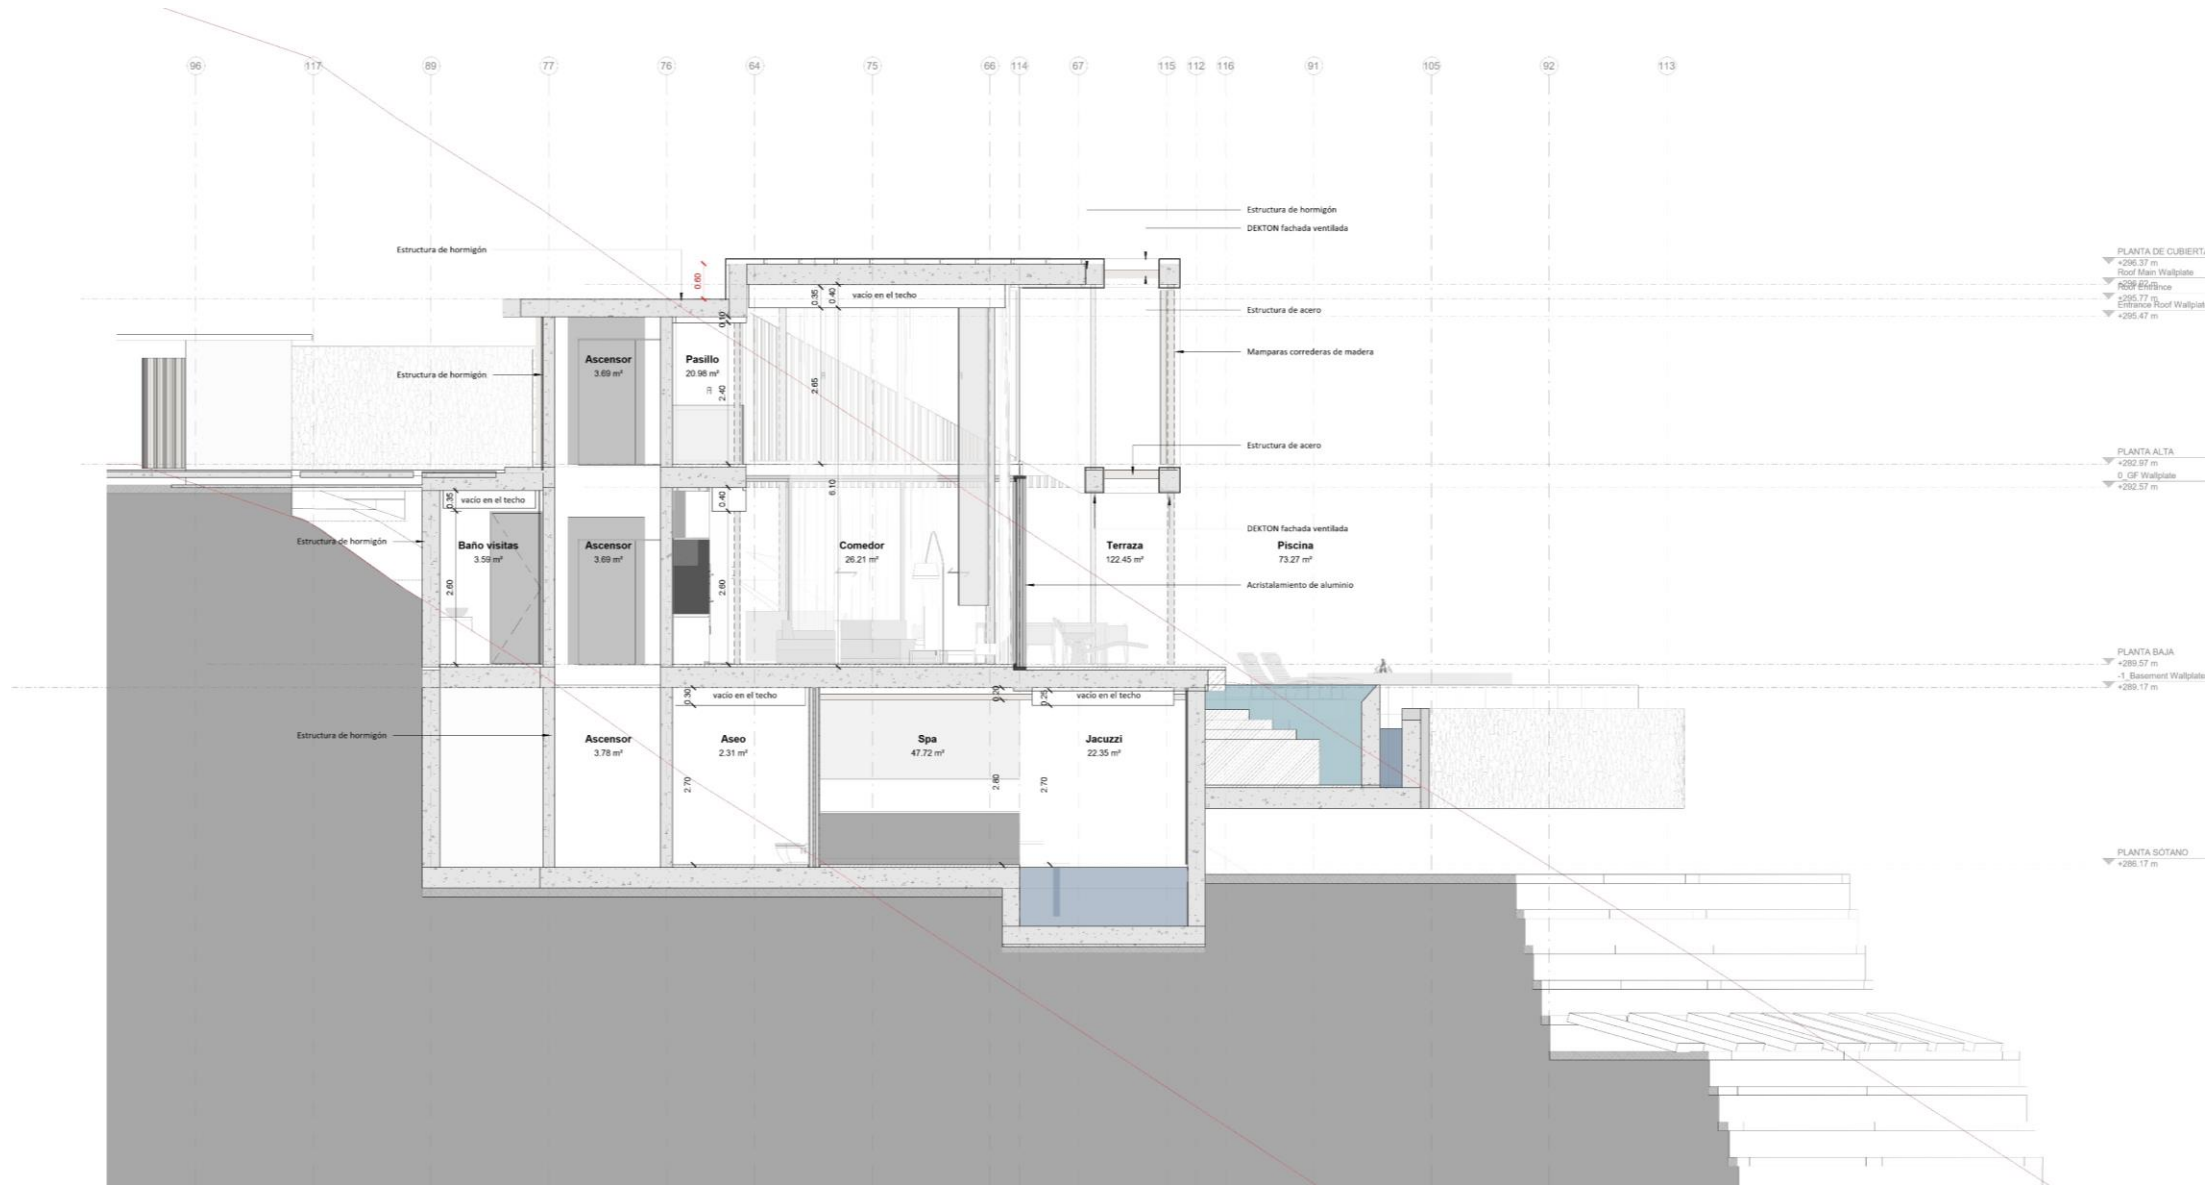

Section CC
1:50


ALEX
STEWART
AND
PARTNERS

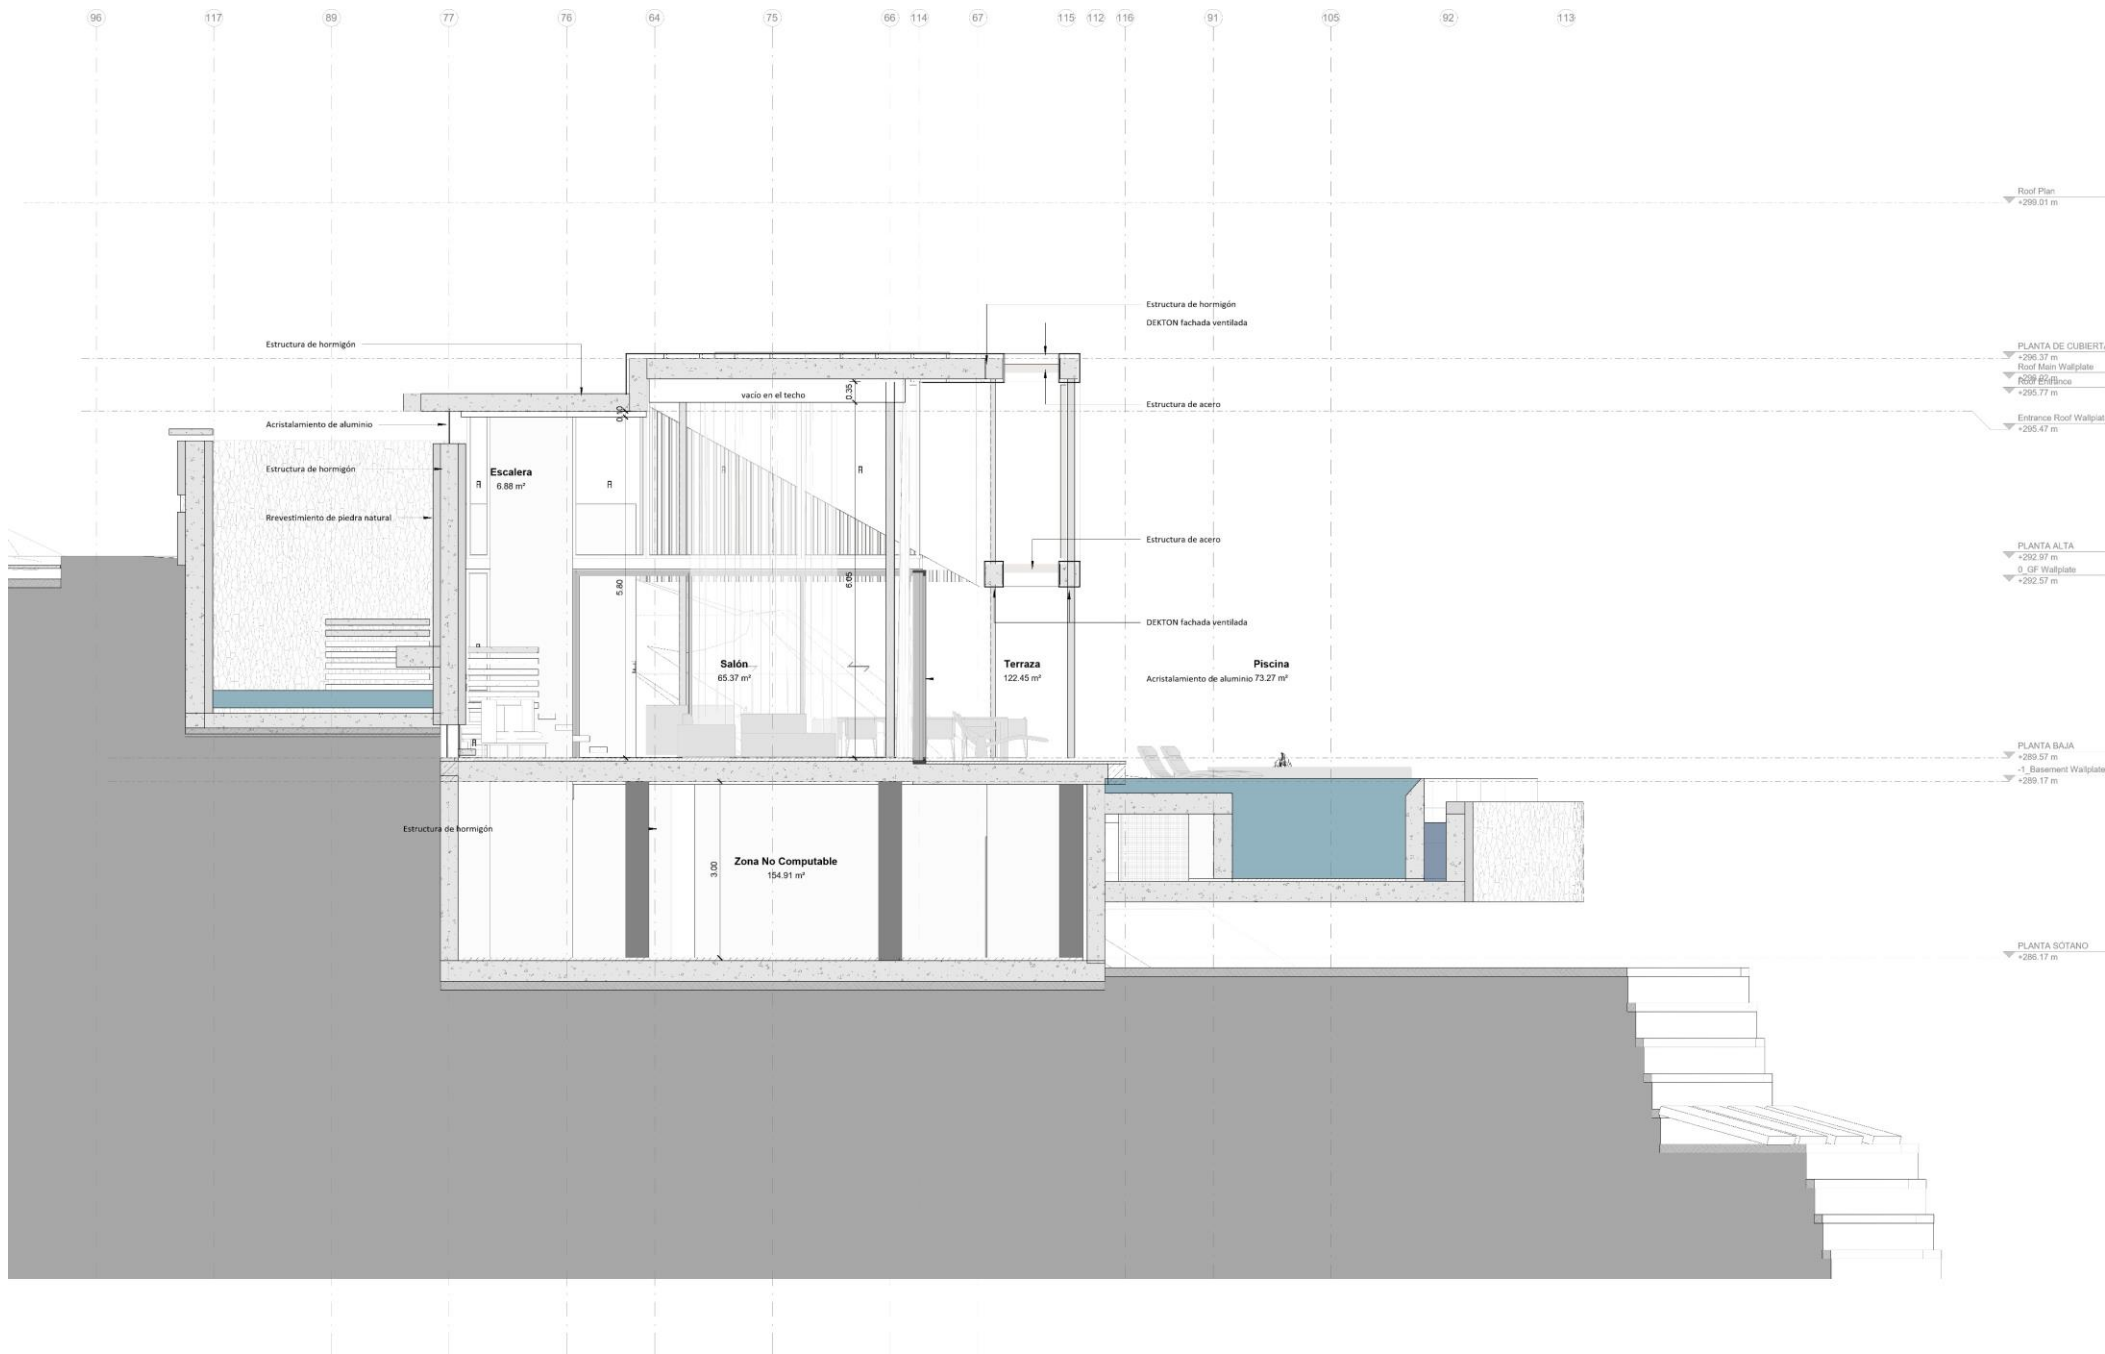

Section DD
1:50

AS
&P

ALEX
STEWART
AND
PARTNERS

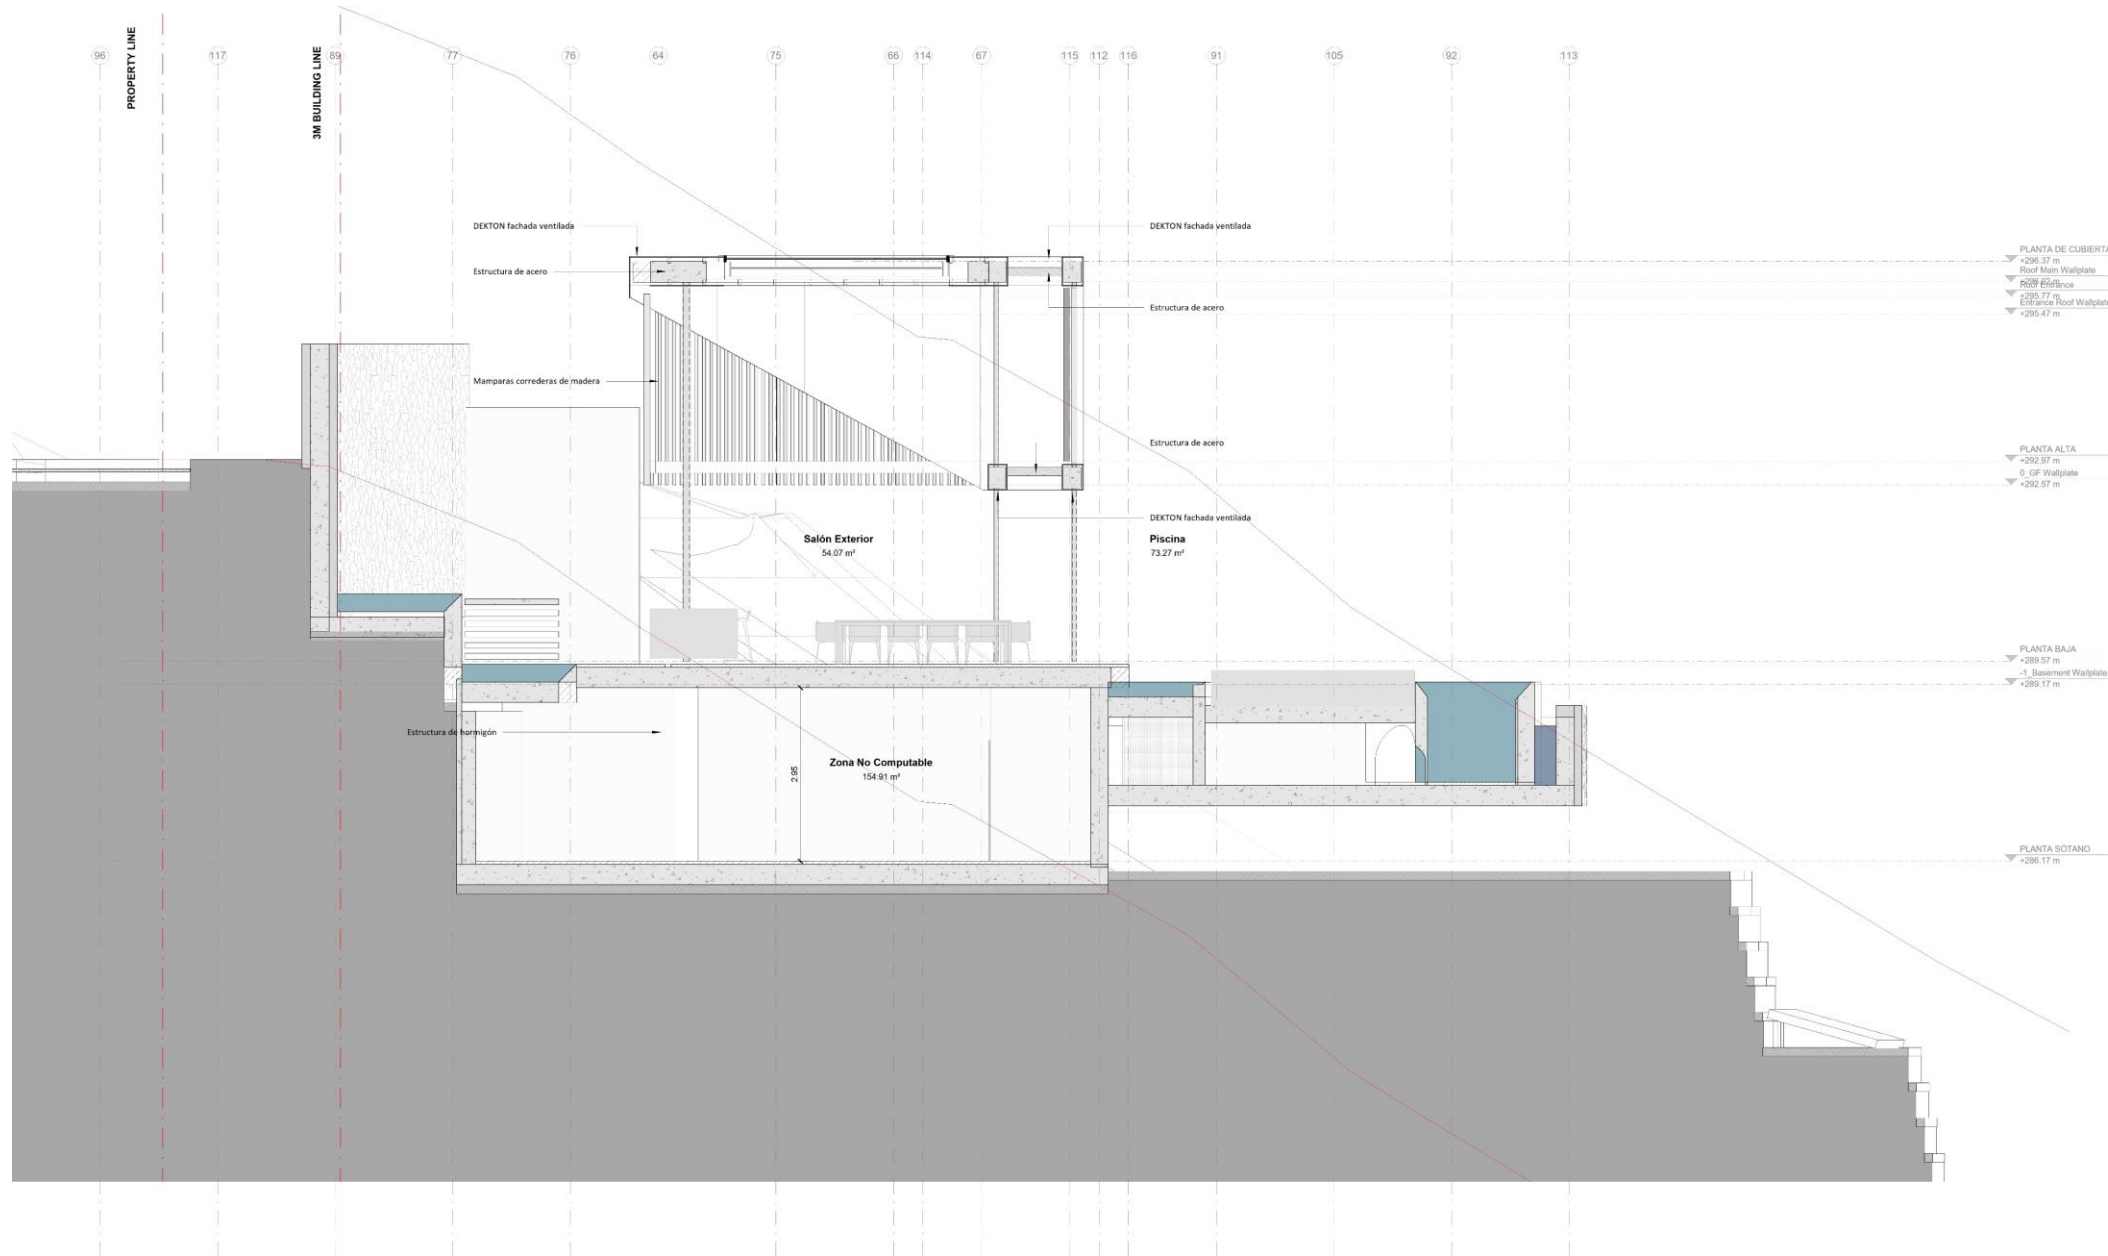

Section EE
1:50

AS
&P