


LOS FLAMINGOS, 17 DESIGN PROPOSAL BEDROOMS LEVEL 1:100

0 1 2 3 4 5m

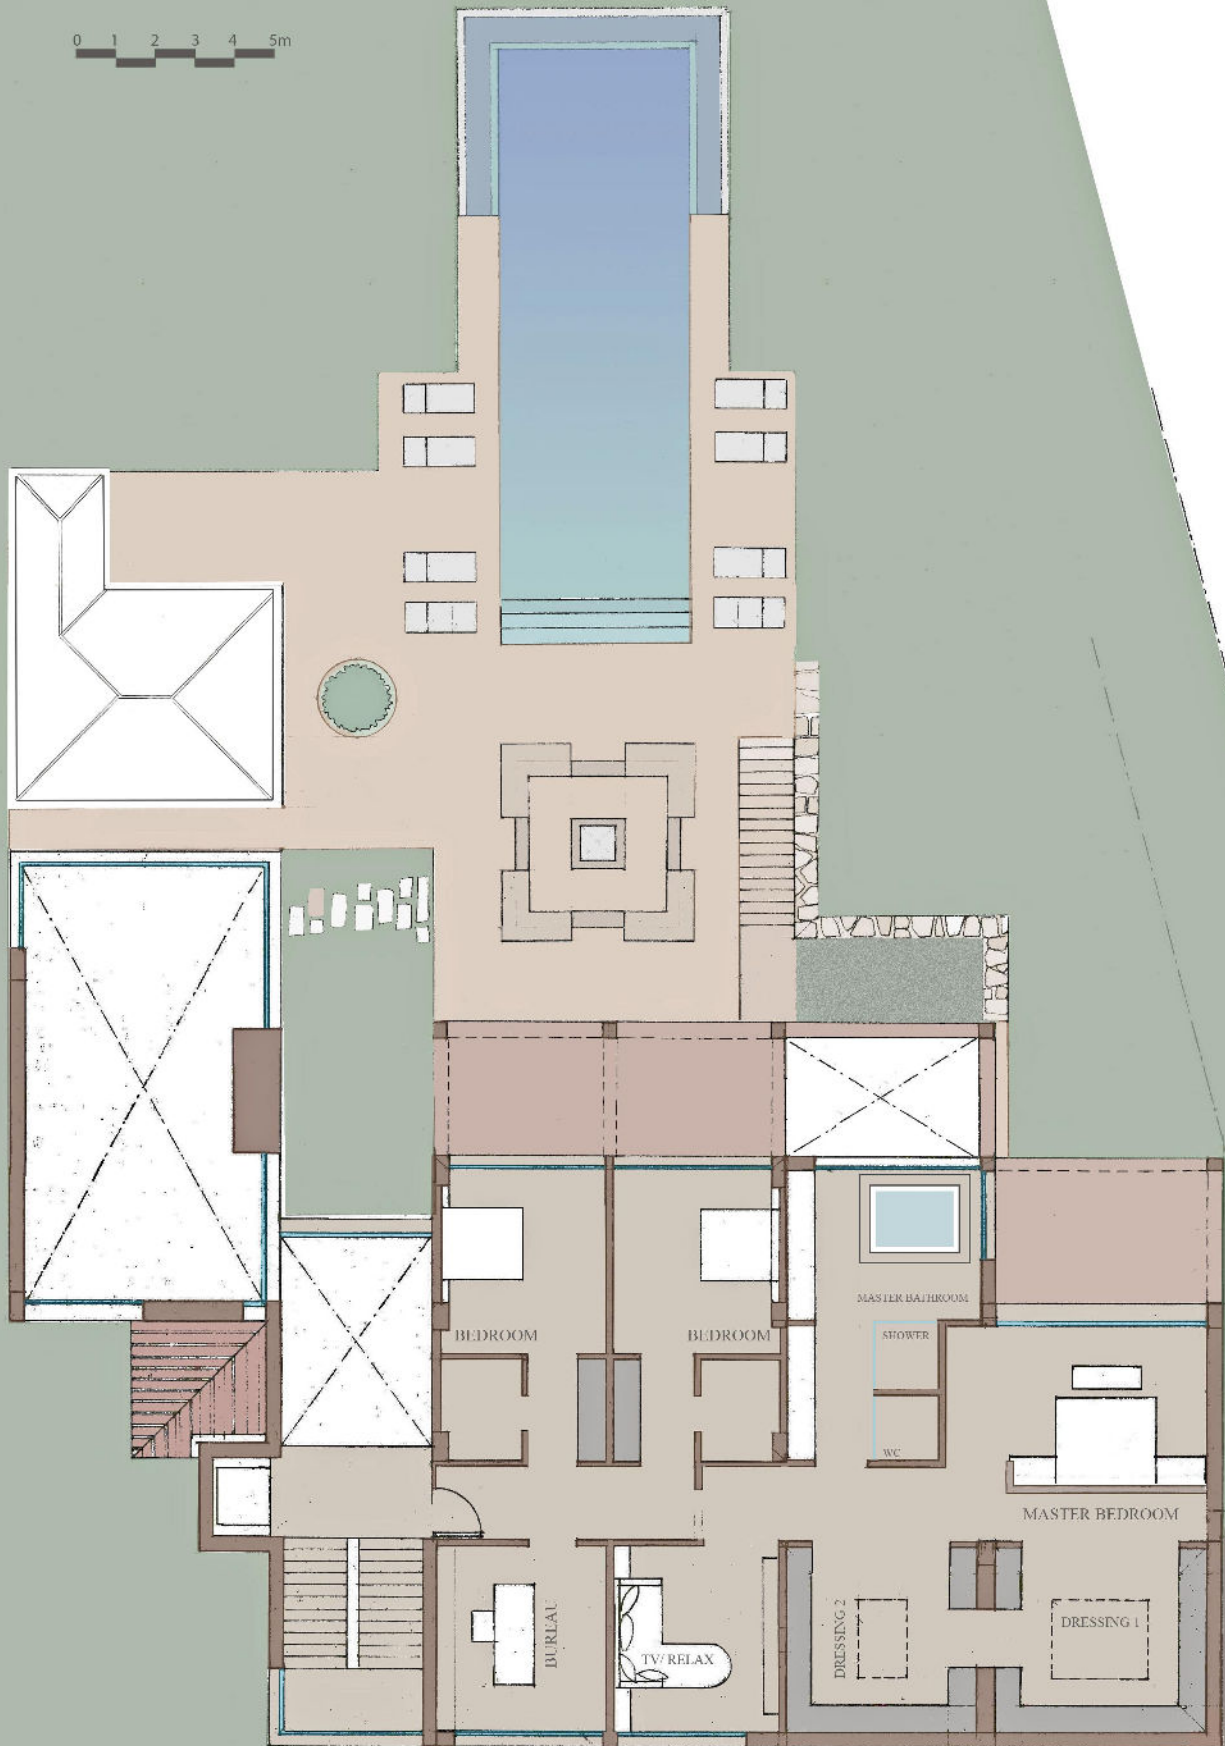

LOS FLAMINGOS, 17 DESIGN PROPOSAL GROUND FLOOR 1:100



LOS FLAMINGOS, 17 DESIGN PROPOSAL CELLAR FLOOR 1:100

