



PENDIENTE
16%


SOTANO
LOWER LEVEL



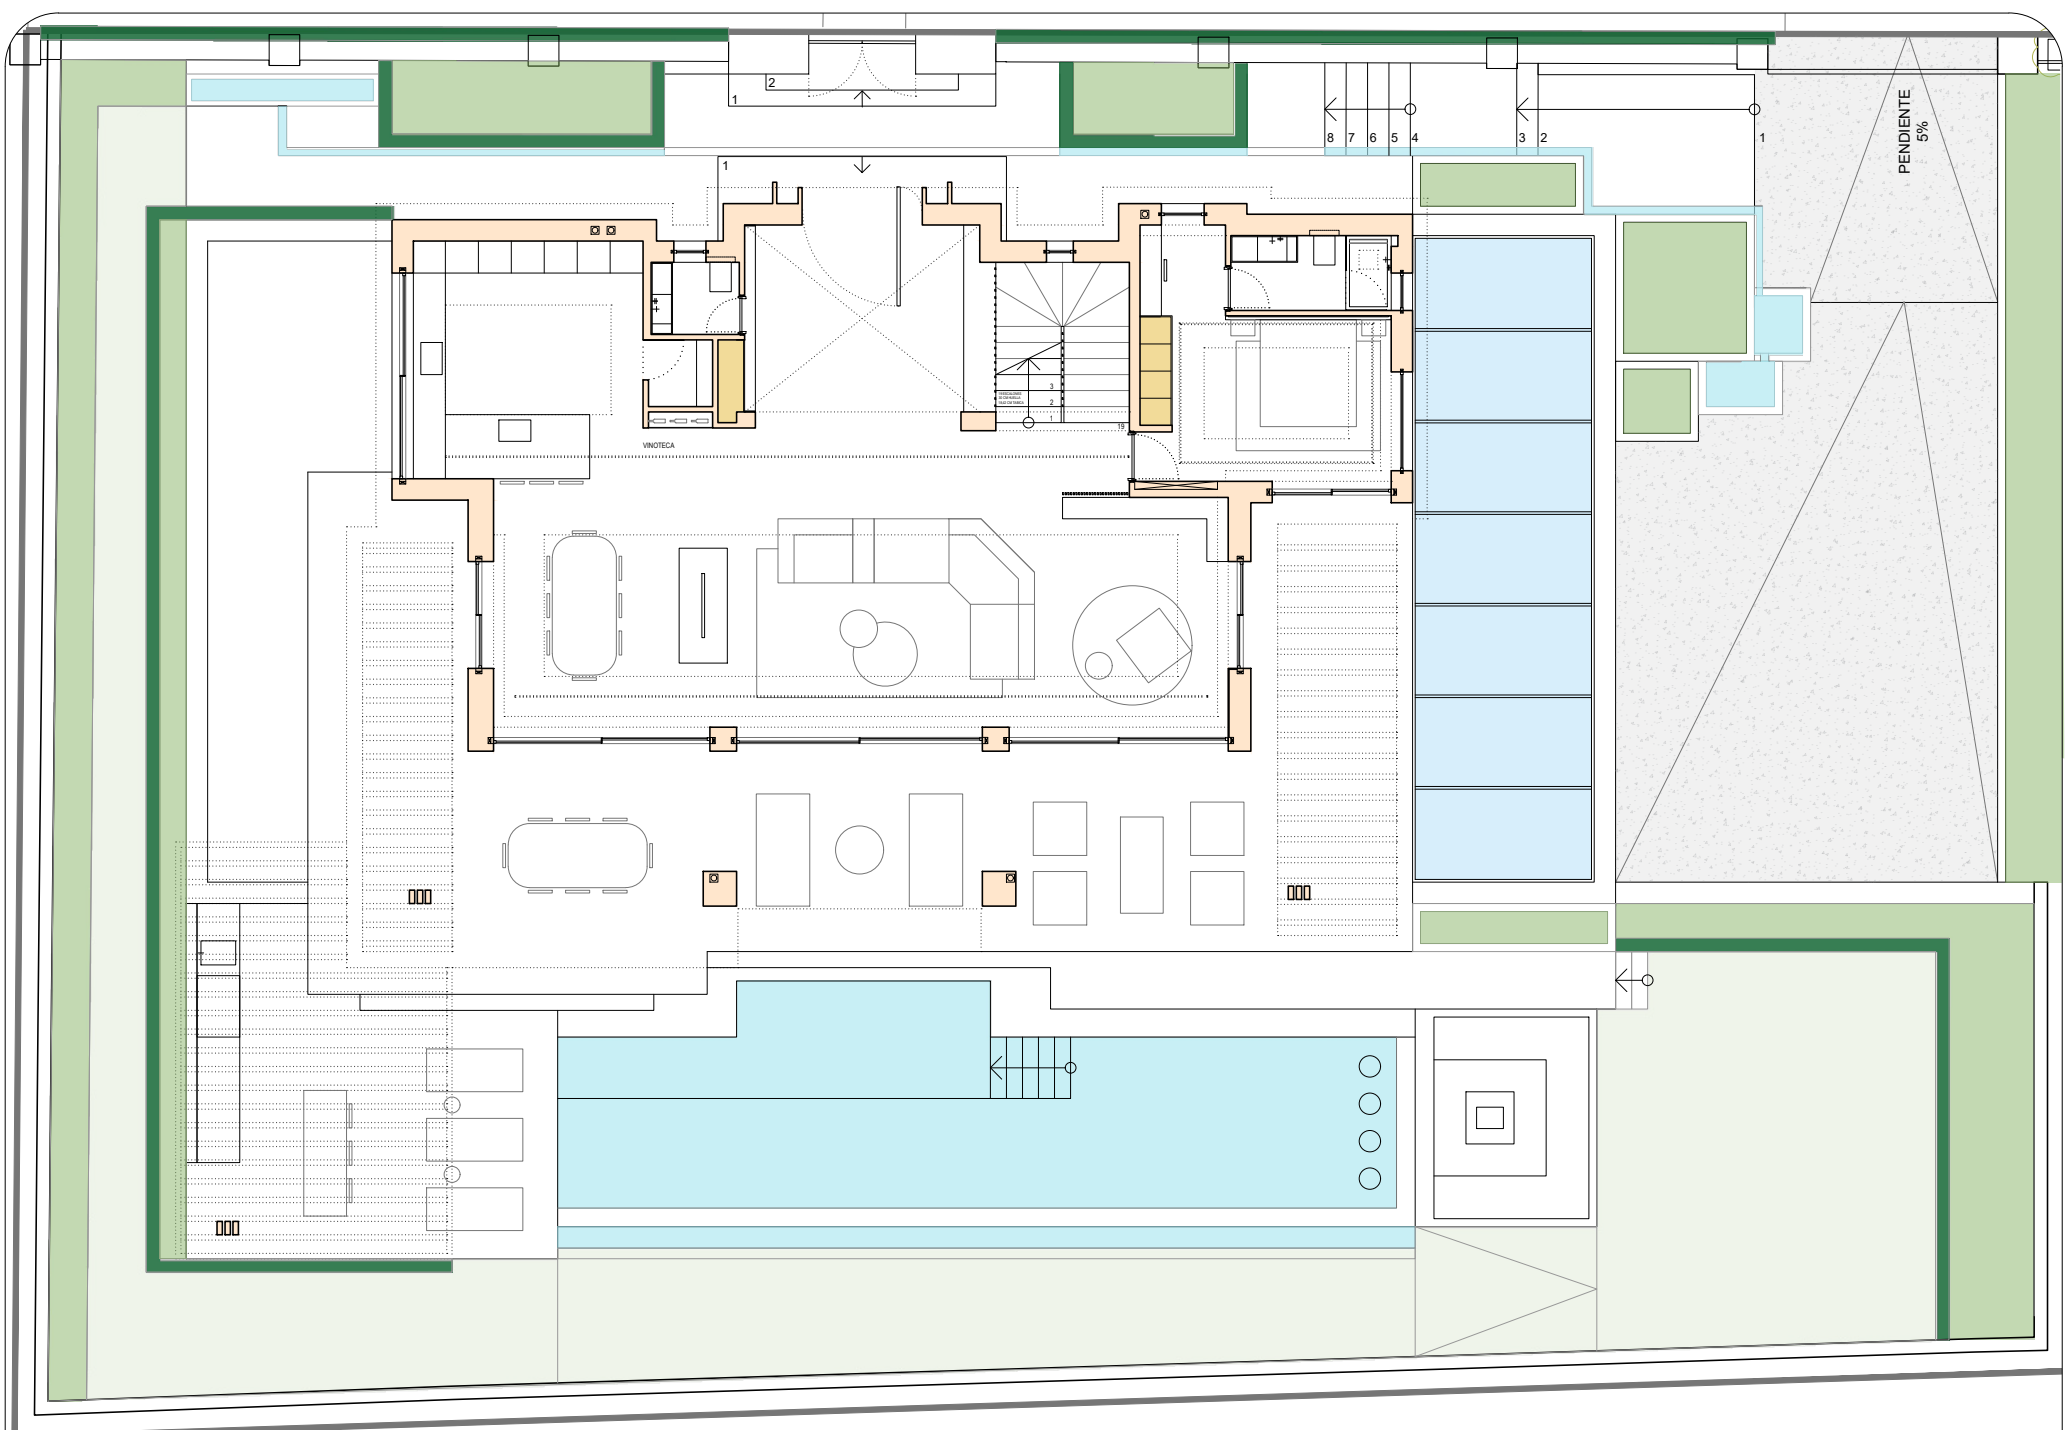


PLANTA BAJA
GROUND FLOOR

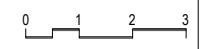

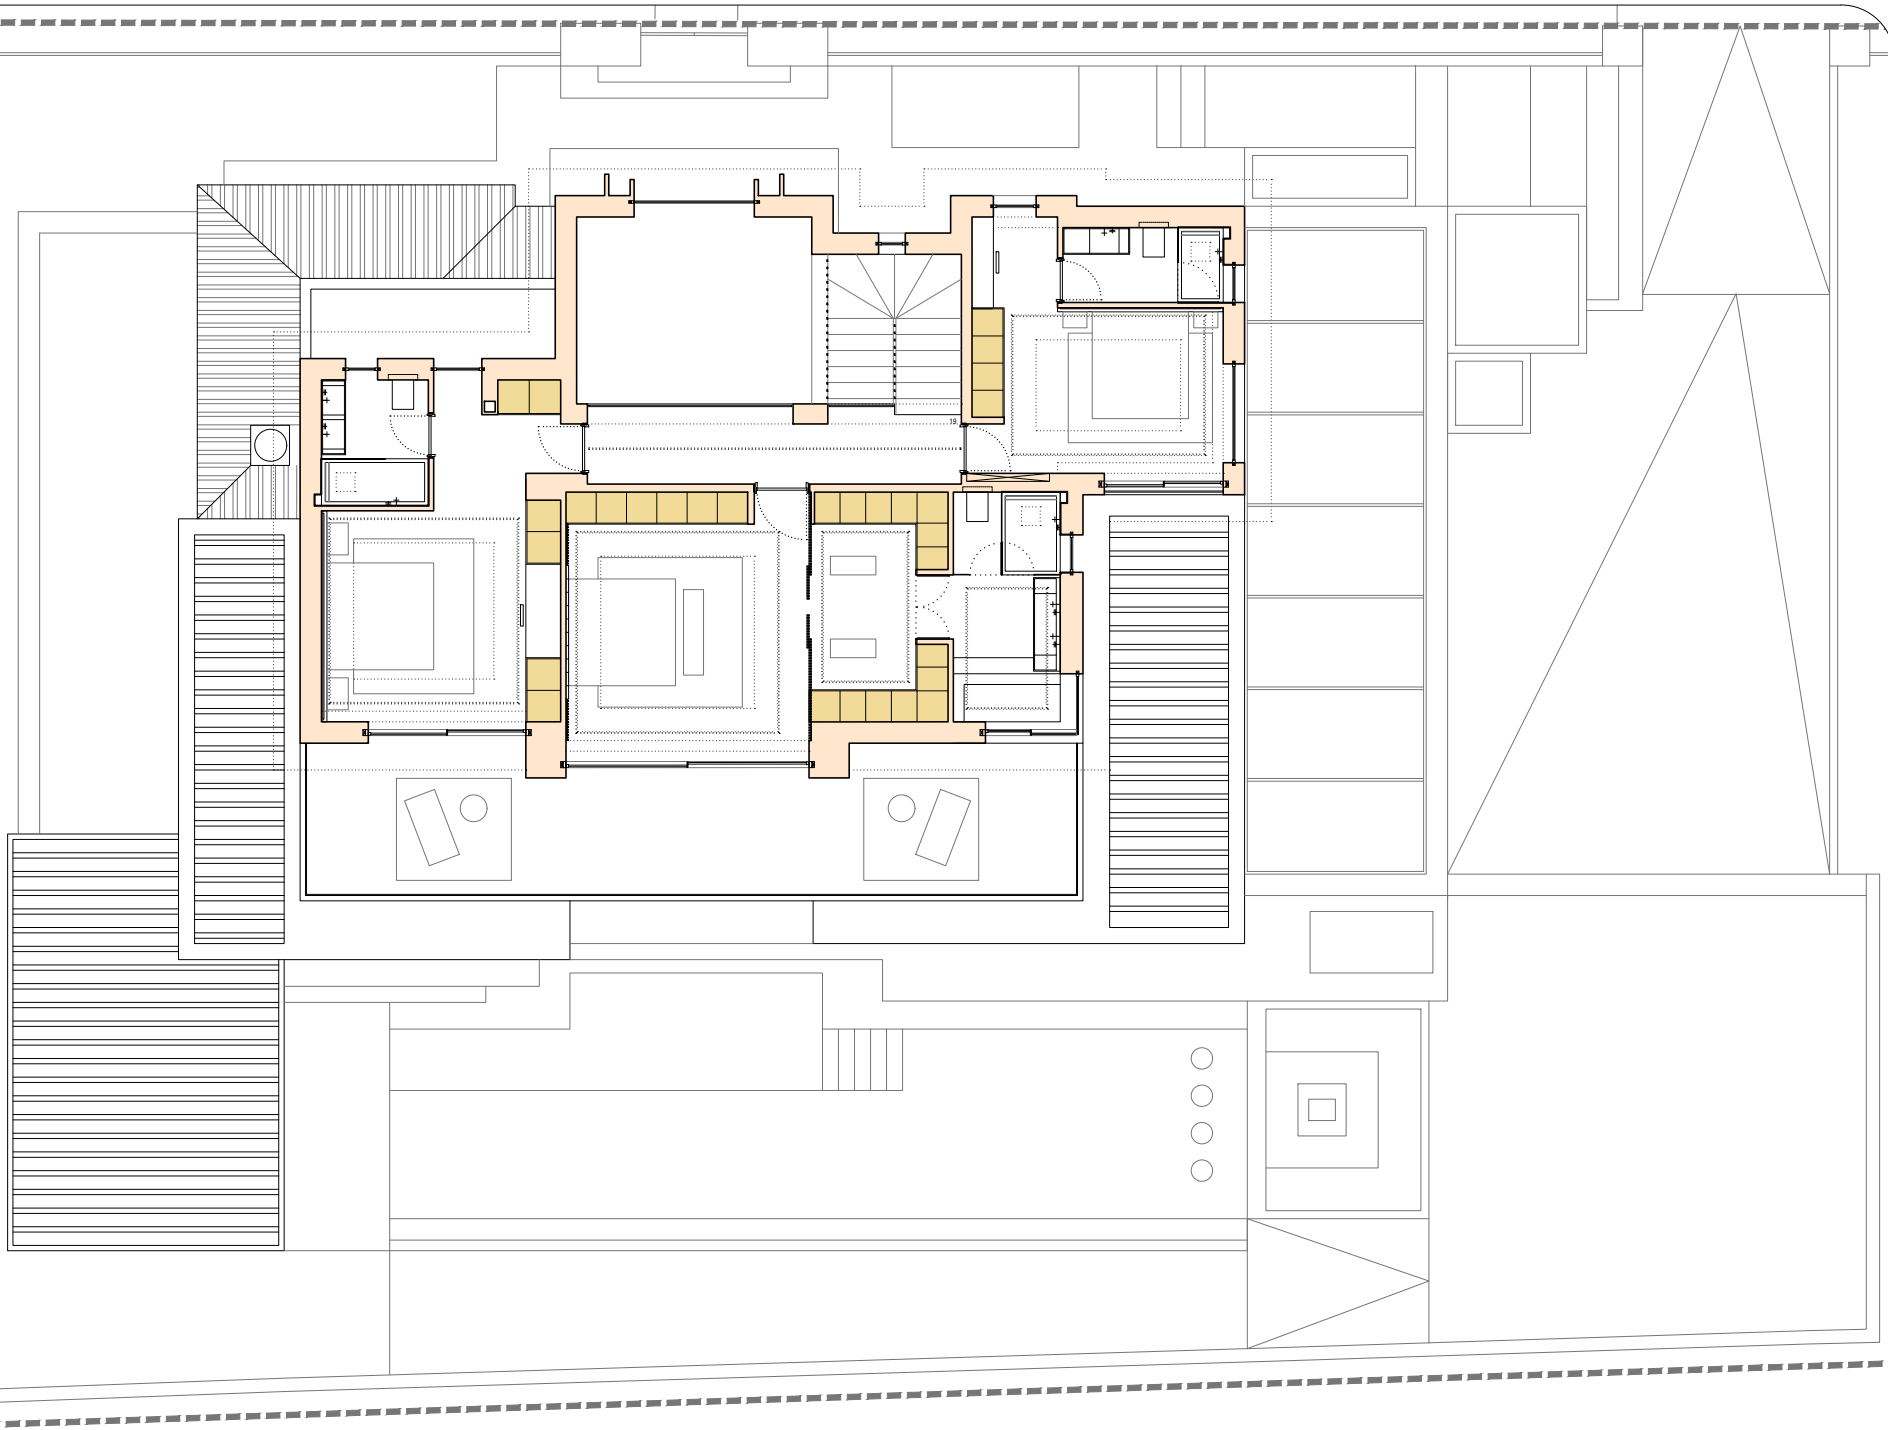

PLANTA PRIMERA
FIRST FLOOR



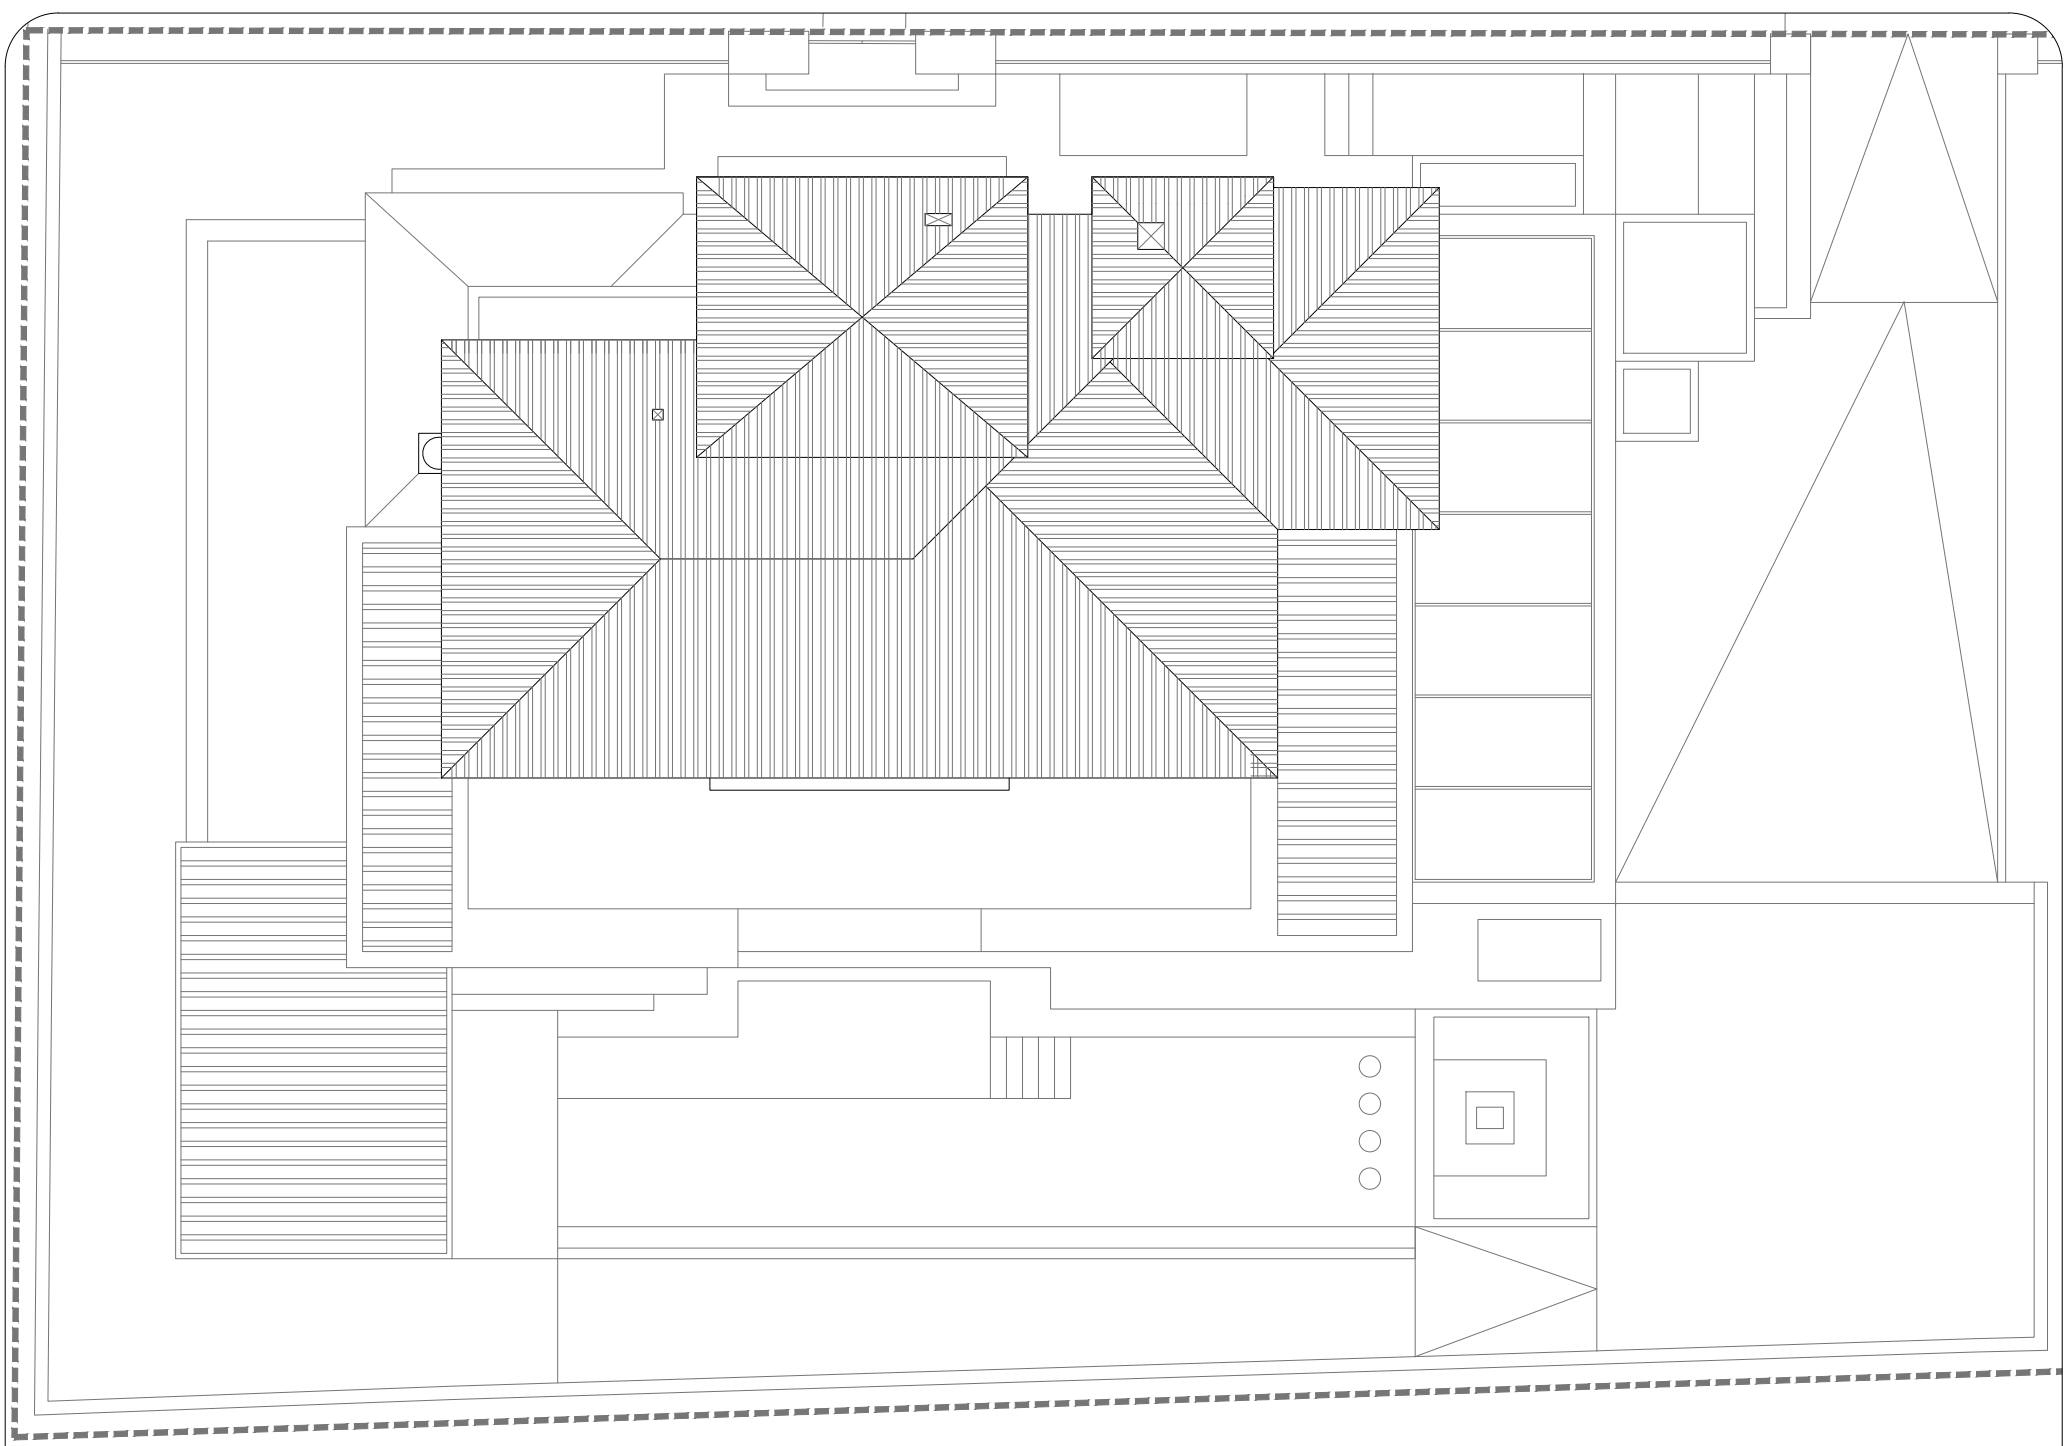

CUBIERTA
ROOF

